


Slide 10 - O'Connell Street - O'Connell and O'Brien statues



Slide 11 - O'Connell Street - Larkin and Gray statues




Slide 12 - Collins Barracks - Temporary relocation of statues during works

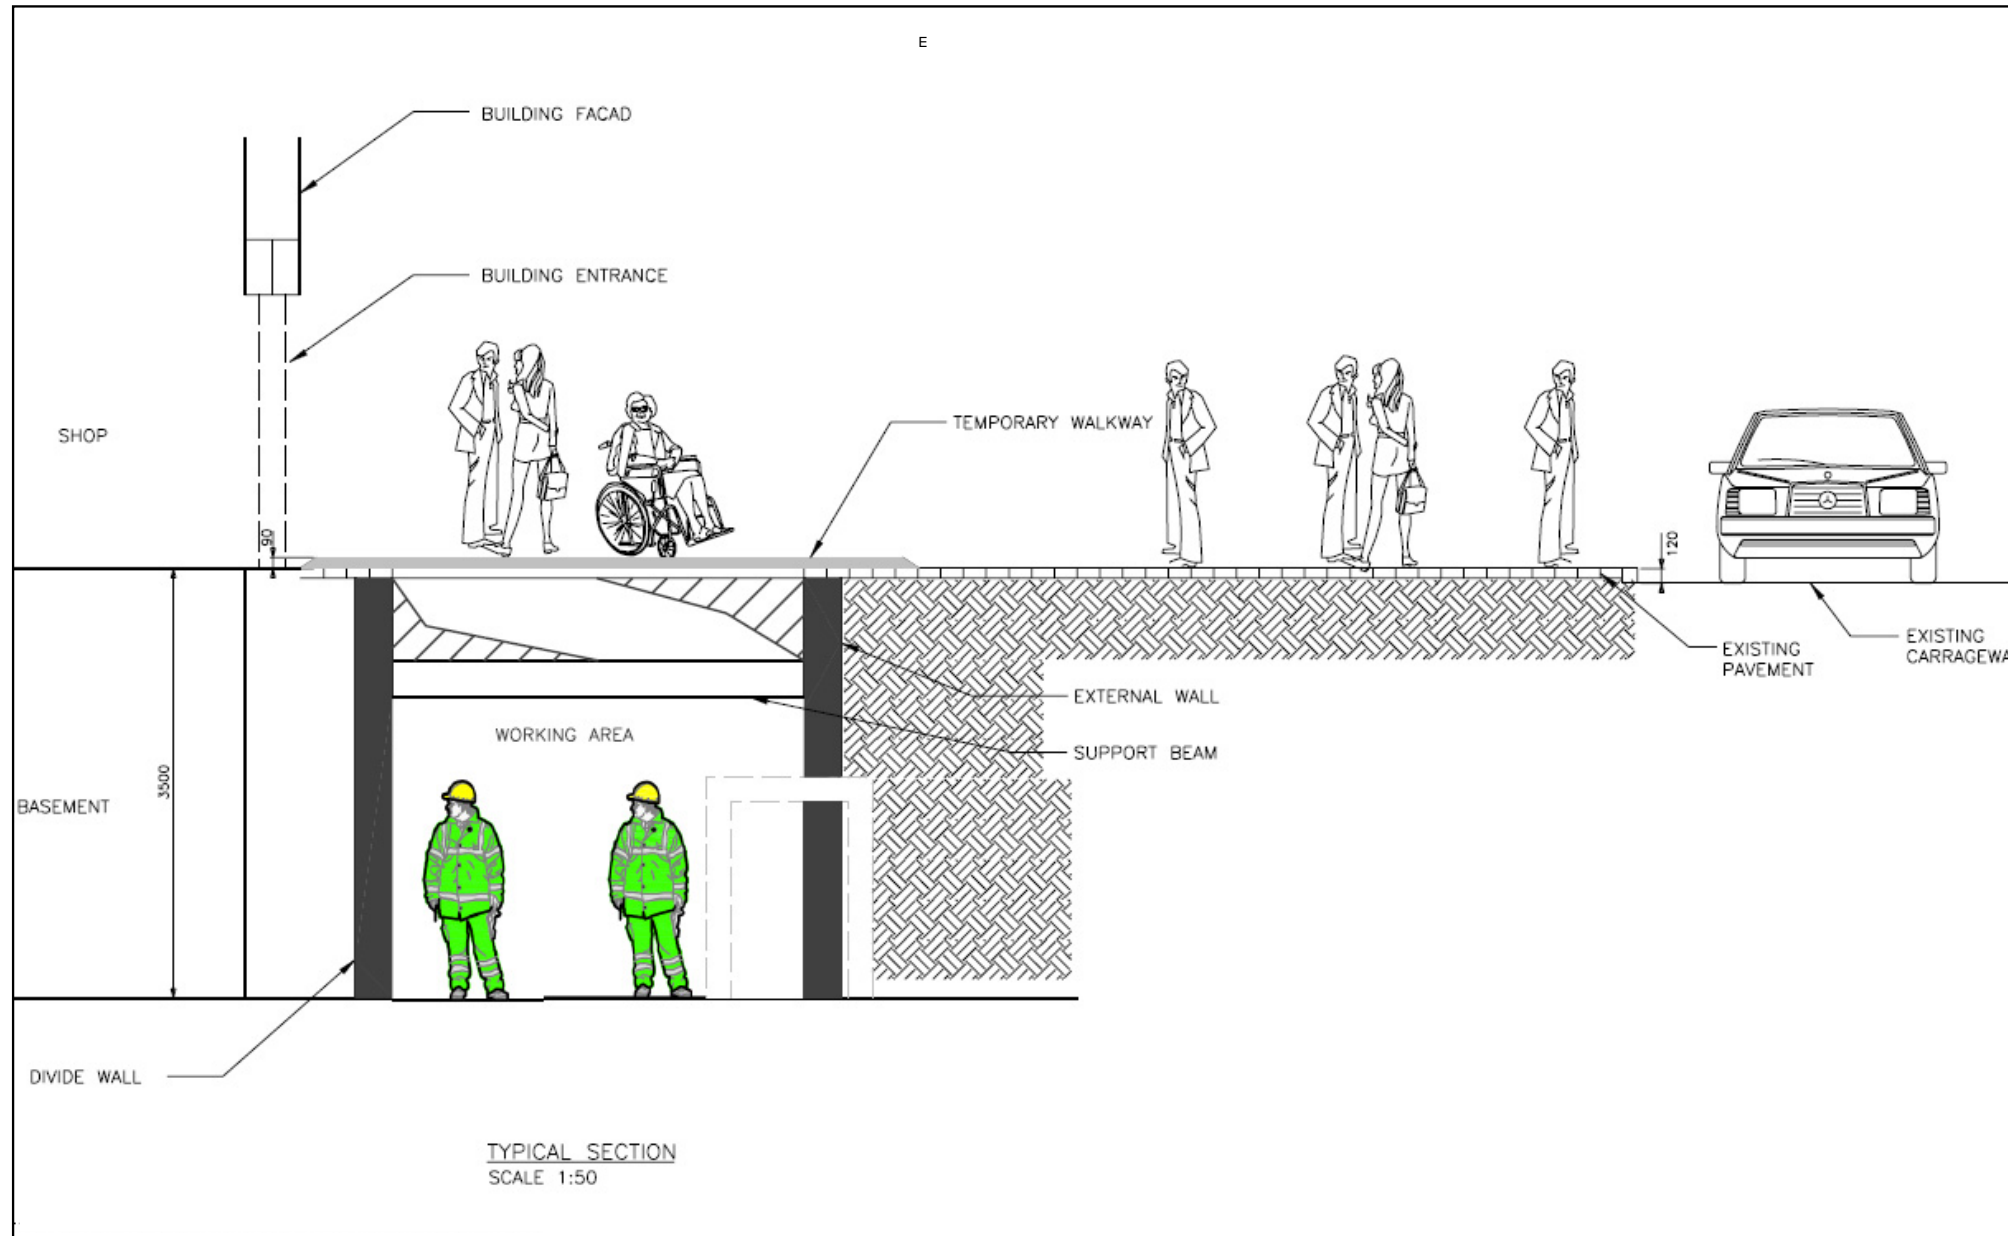


Slide 13 - Enabling Works - Utility diversions around O'Connell Street Lower showing typical basement acquisition



Slide 14 - Parnell Square - Temporary relocation of plaque and tree during works

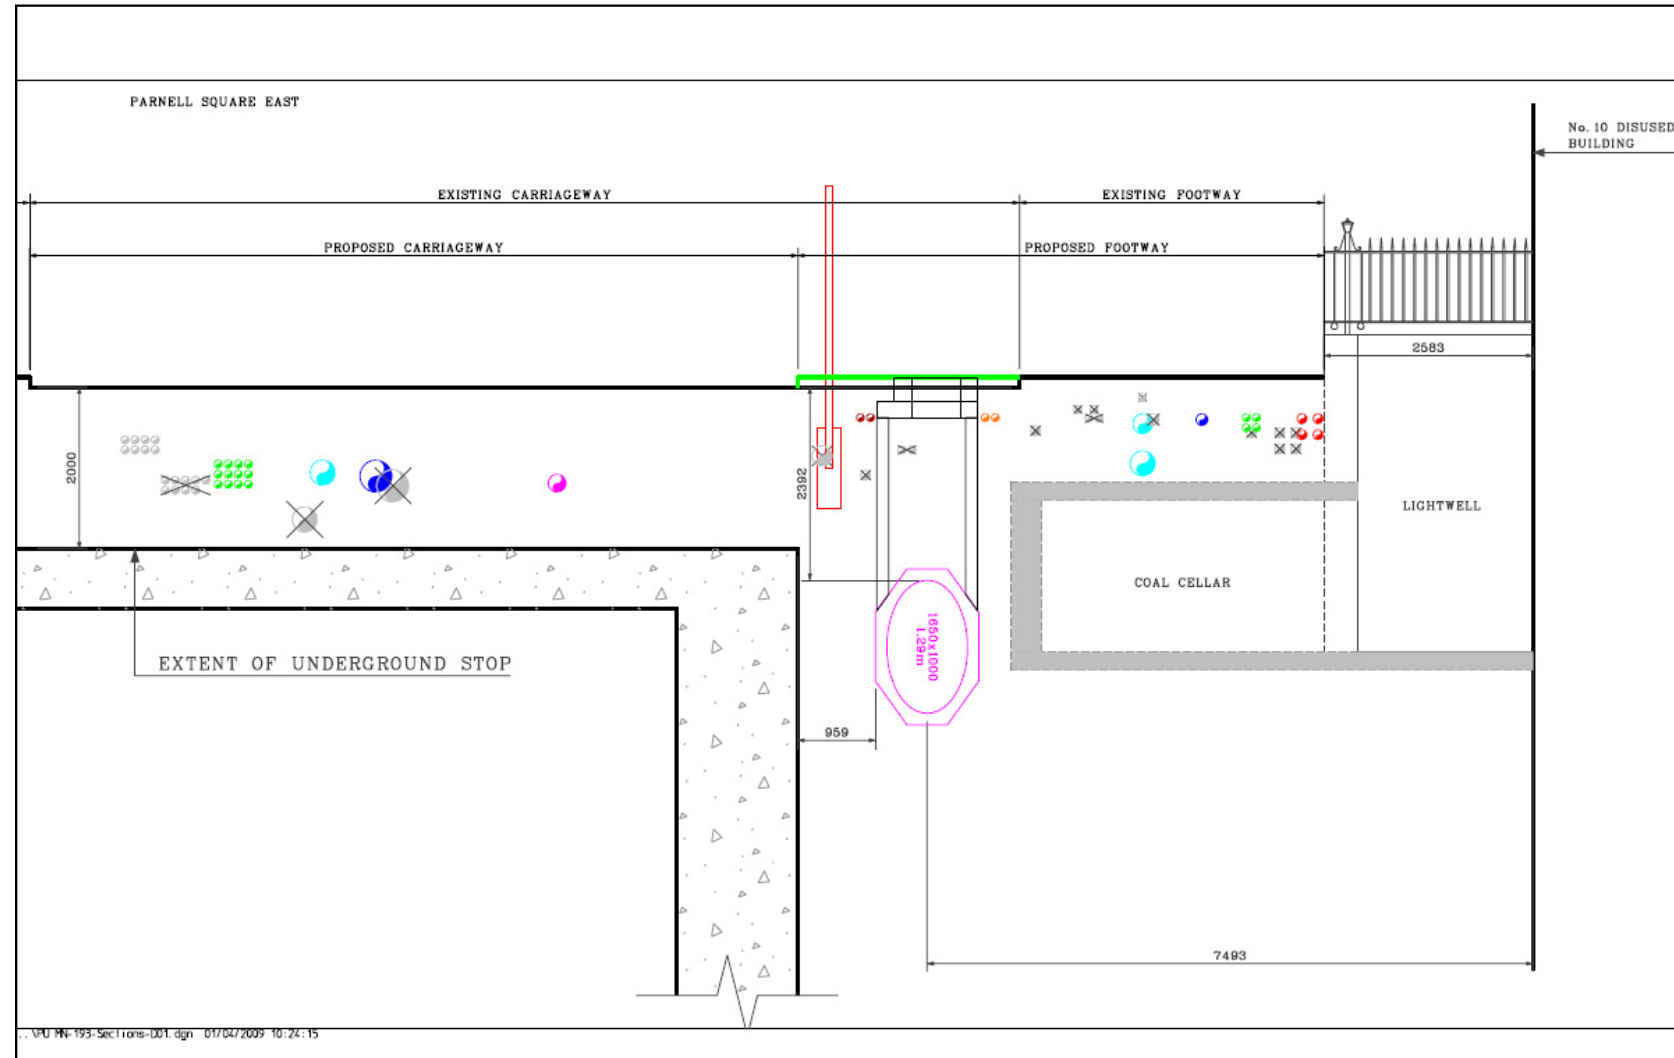


Slide 15 - Parnell Square East- Utility Diversion Works

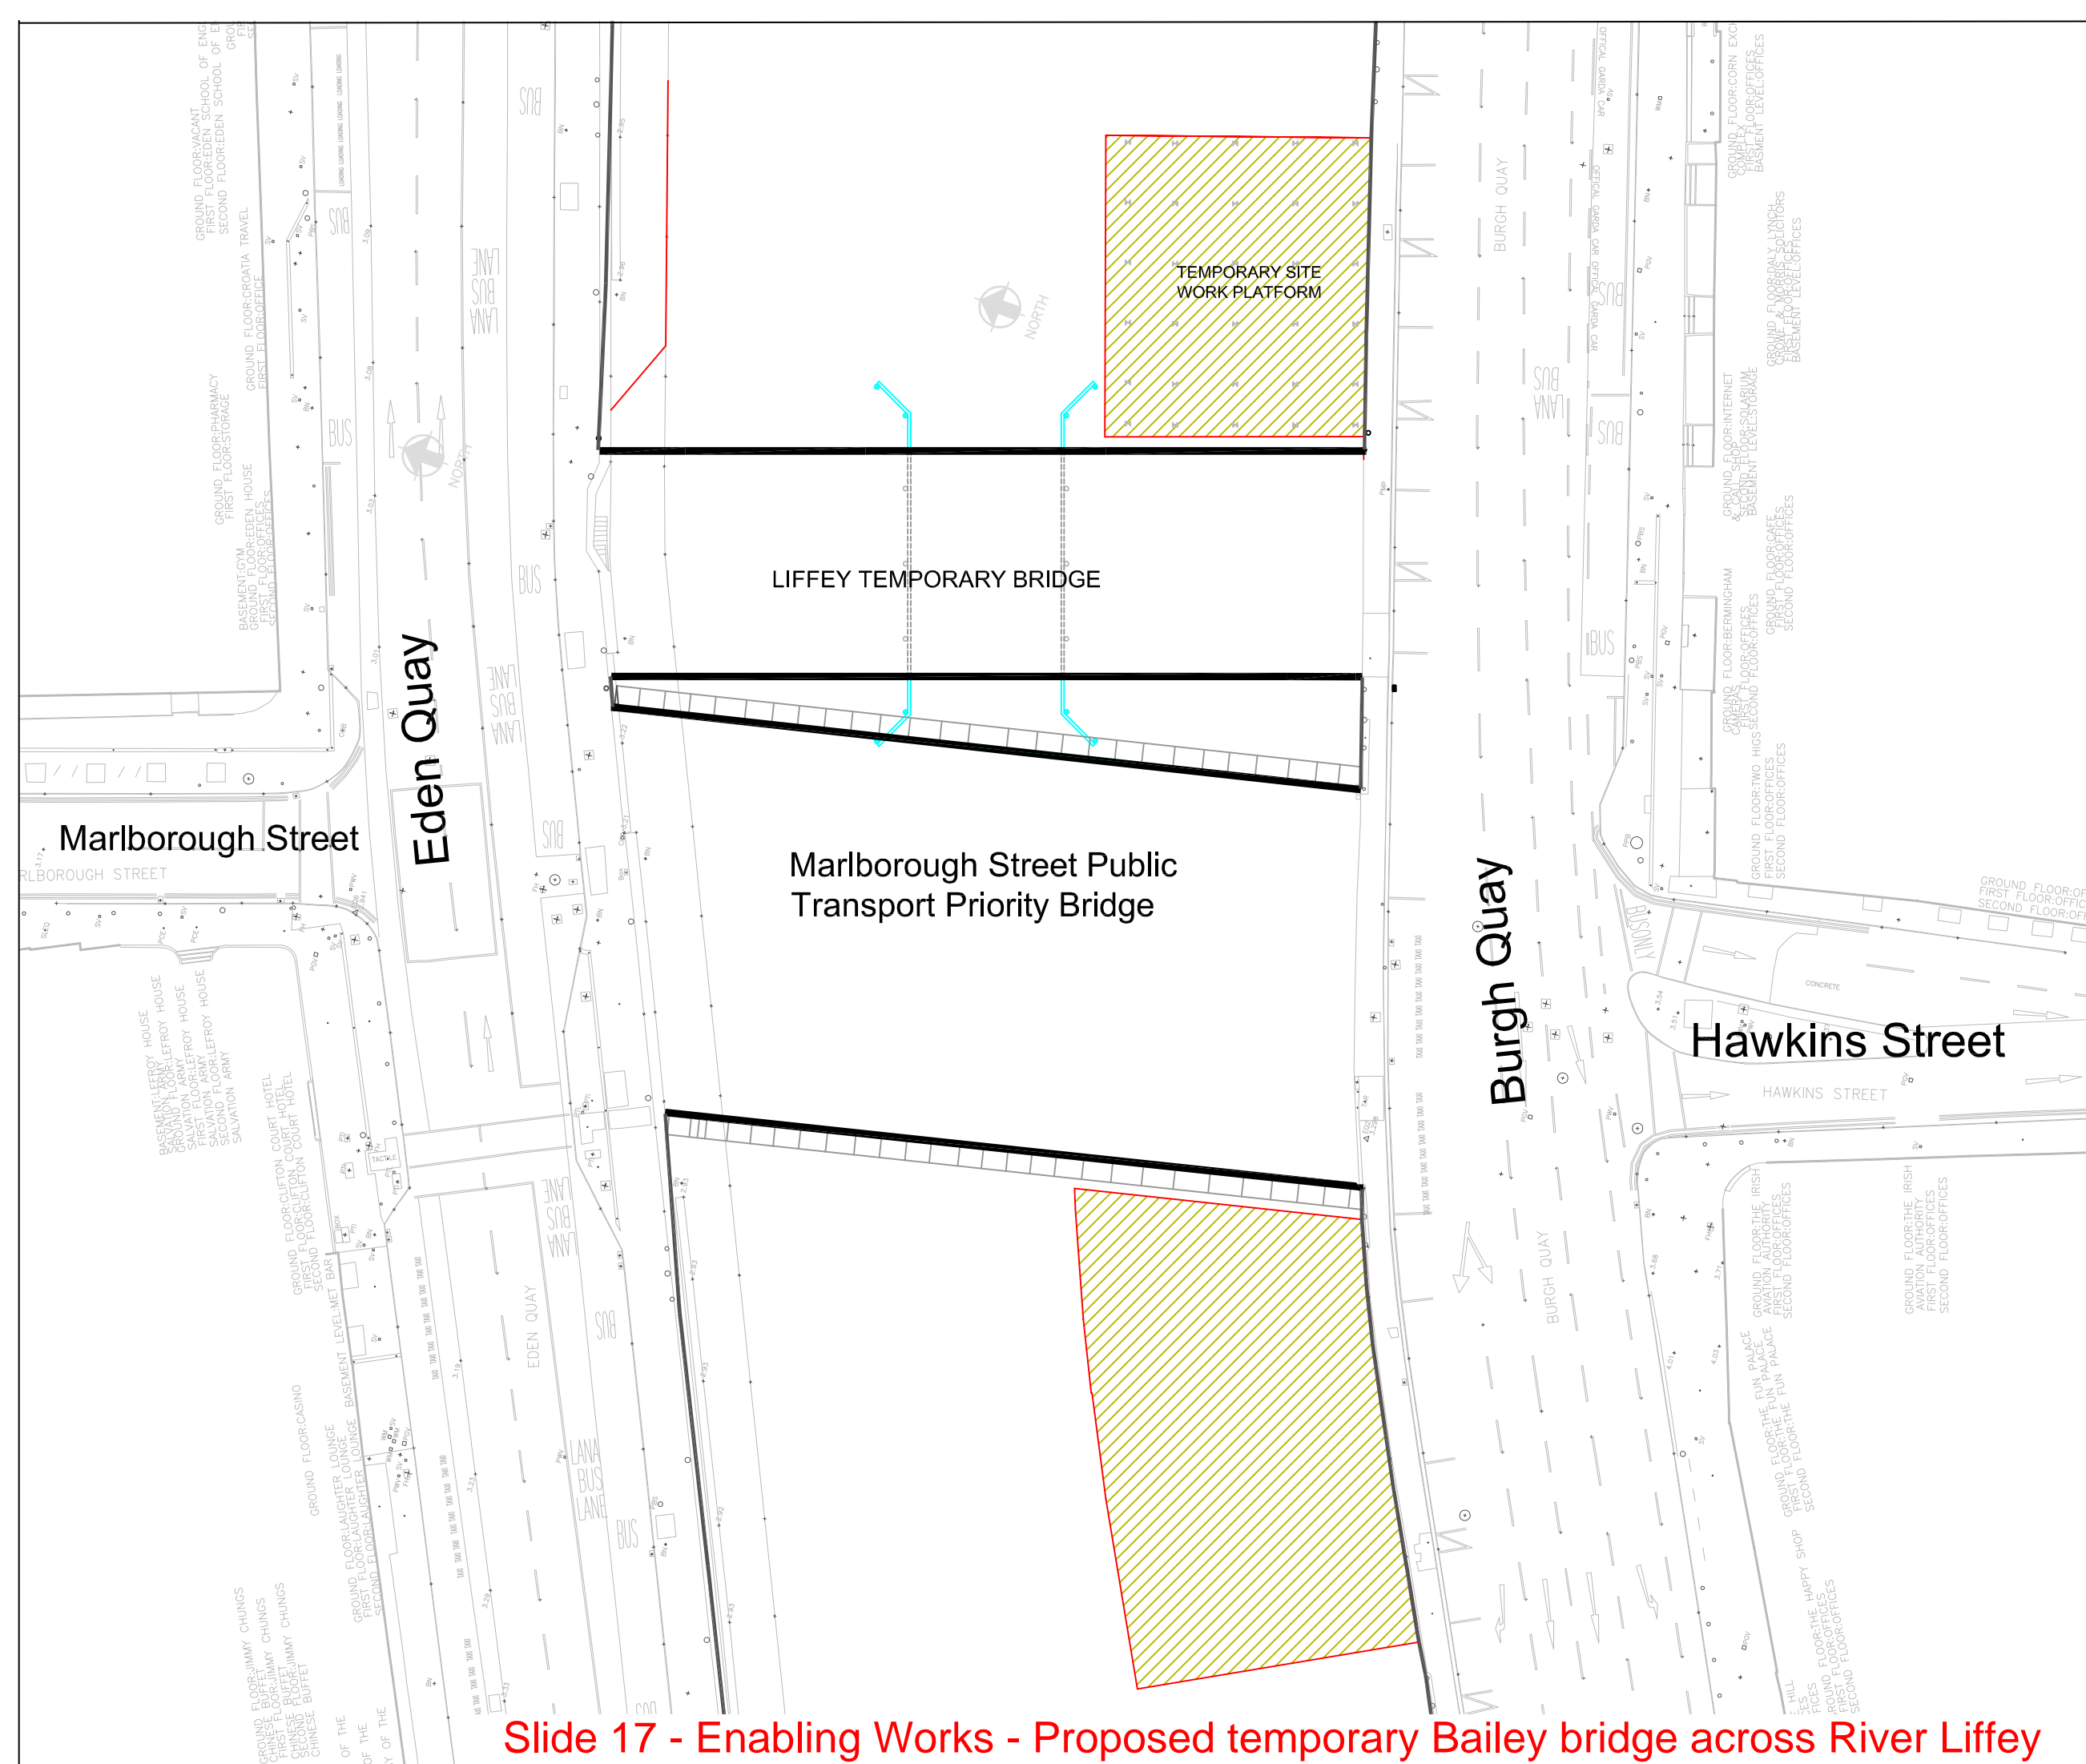

Slide 17 - Enabling Works - Proposed temporary Bailey bridge across River Liffey

REV	DATE	DESCRIPTION	BY	CHK	APO

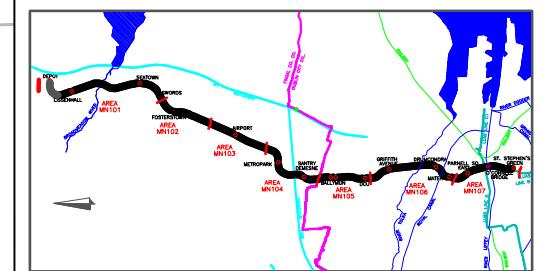

<p>RPA Railway Procurement Agency</p>	<p>METRO</p>

CONTRACT NO MN 302	AREA	CHAINAGE
------------------------------	------	----------

LOCATION
LIFFEY TEMPORARY BRIDGE

DRAWING TITLE
SITE PLAN AND WORKS COMPOUND AREAS

PREPARED: PK	DESIGNED BY: WK	APPROVED BY: GH
CHECKED: JTM	CHECKED: NB	AS BUILT BY:
DATE: 18 DEC 2008	SCALE: 1:200	SHEET SIZE: A1

STAGE: T	LINE: MN	CONTRACT: 302	ELEMENT: SL	DRW NO: 7001	DRW REV: -
-----------------	-----------------	----------------------	--------------------	---------------------	-------------------