


PLAN
SCALE 1:200

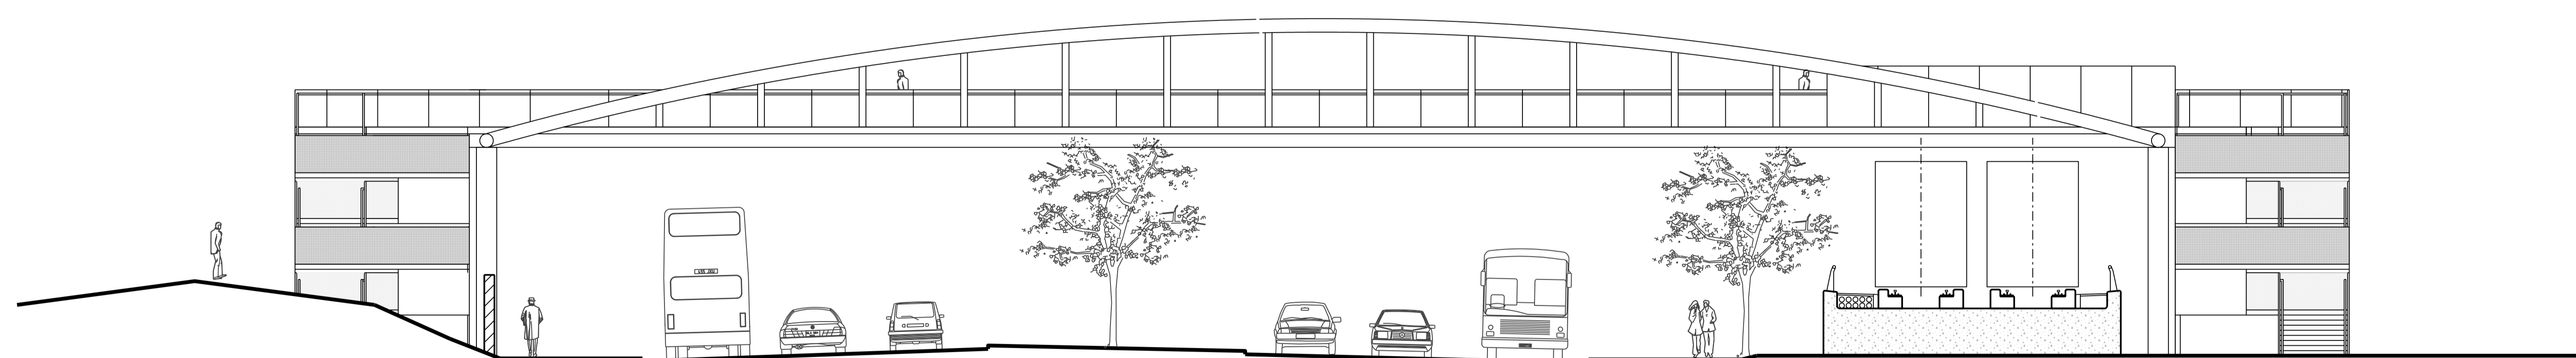

ELEVATION SECTION A-A
SCALE 1:100

© Copyright Railway Procurement Agency
The copyright in this drawing is reserved by RPA. This drawing must not be either loaned, copied or otherwise reproduced in whole or in part or used for any purpose without the prior permission of RPA.
All U.S. data used for plans is generated from U.S. digitized maps and was printed under Ordnance Survey patent no. G.S. 6617.

REV	DATE	DESCRIPTION	BY	CHK	APP
L01	APRIL 2009	PROPOSED ADDITIONAL FOOTBRIDGE AT BALHEARY		GFE	ROC

KEY MAP - METRO NORTH
 ○ PROPOSED METRO STOPS
 ● PROVISION FOR STOPS TO BE BUILT AT A LATER DATE

RPA Railway Procurement Agency	01-8547600 01-8547601 01-8547602 01-8548000	METRO
--	--	--------------

CONTRACT NO. MN-0000	AREA MN-101	CHAINAGE
--------------------------------	-----------------------	----------

LOCATION BALHEARY FOOTBRIDGE
--

DRAWING TITLE PLAN & ELEVATION OPTION 2C
--

PREPARED BY: RPA OFFICE	CHECKED: GEOFFREY FEATHERSTONE	APPROVED BY: RORY O'CONNOR
DATE: 21 APR 2009	SCALE: 1:200 / 1:100	SHEET SIZE: A3

STAGE	LINE	CONTRACT	ELEMENT	DRW NO	DRW REV
L	MN	0000	BS	S010	L01