




PLAN
SCALE 1:500

© Copyright Railway Procurement Agency
The copyright in this drawing is owned by RPA. This drawing must not be either loaned, copied or
otherwise reproduced in whole or in part or used for any purpose without the prior permission of RPA.
All U.S. data used for plans is generated from U.S. digitized maps and was printed
under Ordnance Survey patent no. G.S. 6477.

LEGEND	
	PROPOSED MODIFICATION TO RAILWAY ORDER DRAWING
	SUBJECT OF MODIFICATION TO RAILWAY ORDER DRAWING

REV	DATE	DESCRIPTION	BY	CHK	APP
L01	MARCH 09	CHANGE TO RAILWAY ORDER DRAWING MN-RO 101 BC		GFE	ROC

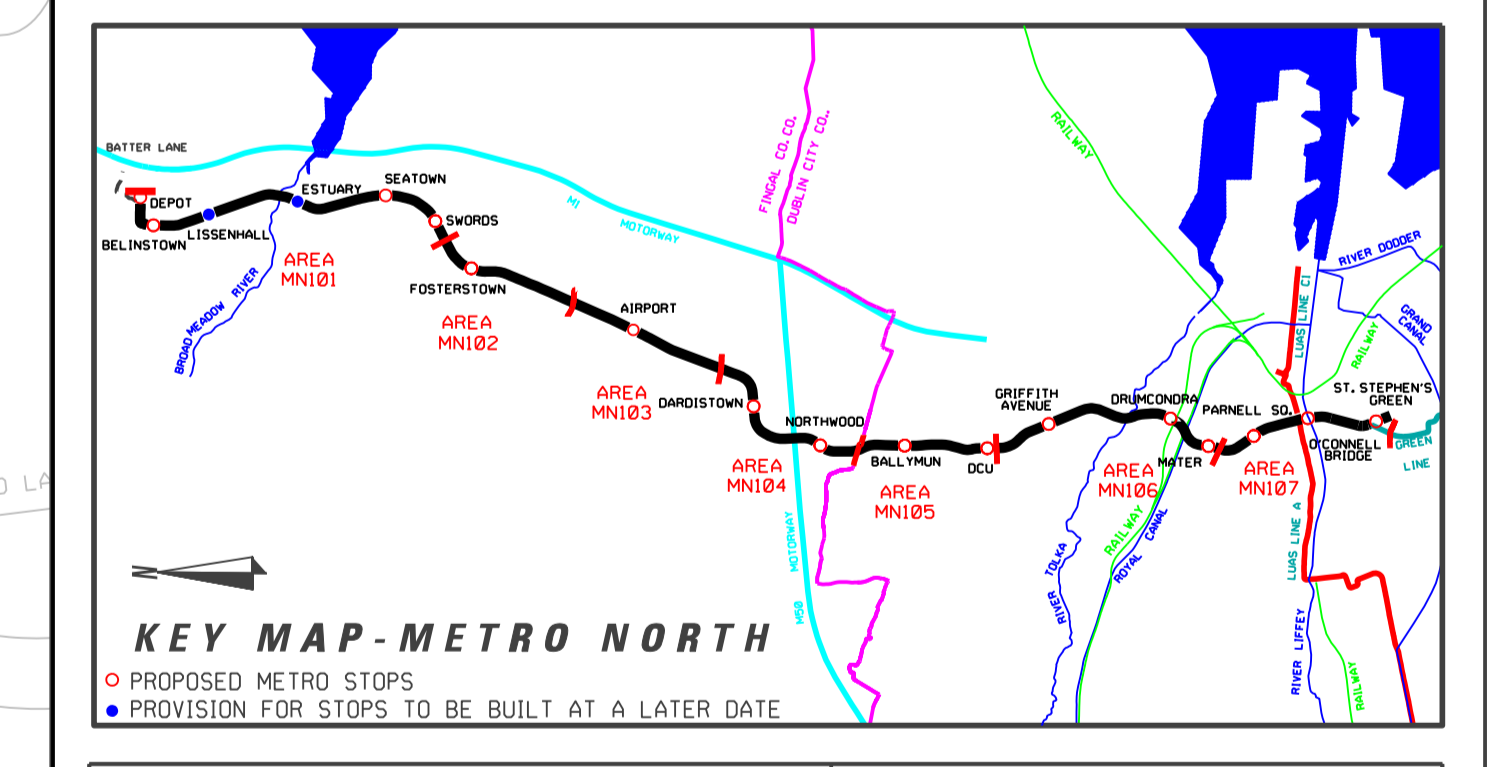

 RPA Railway Procurement Agency	0161 244 244 0161 244 244 0161 244 244 0161 244 244	 METRO
	0161 244 244 0161 244 244 0161 244 244 0161 244 244	

CONTRACT NO MN0000	AREA MN - 101	CHARGE
------------------------------	-------------------------	--------

LOCATION **BELINSTOWN DEPOT**

DRAWING TITLE **RAILWAY WORKS
REVISED LANDSCAPING AT
MULTI STOREY CARPARK**

PREPARED BY: RPA OFFICE	CHECKED: GEOFFREY FEATHERSTONE	APPROVED: SHIRLEY O'CONNOR
DATE: APRIL '09	SCALE: 1:500	SHEET SIZE: A3

STAGE	LINE	CONTRACT	ELEMENT	DRW NO	DRW REV
L	MN	0000	DB	002	L01