


NOTE:
TEMPORARY PEDESTRIAN CROSSING TO BE PROVIDED FOR THE DURATION OF CONSTRUCTION



PLAN OF FOOTBRIDGE
SCALE 1:200

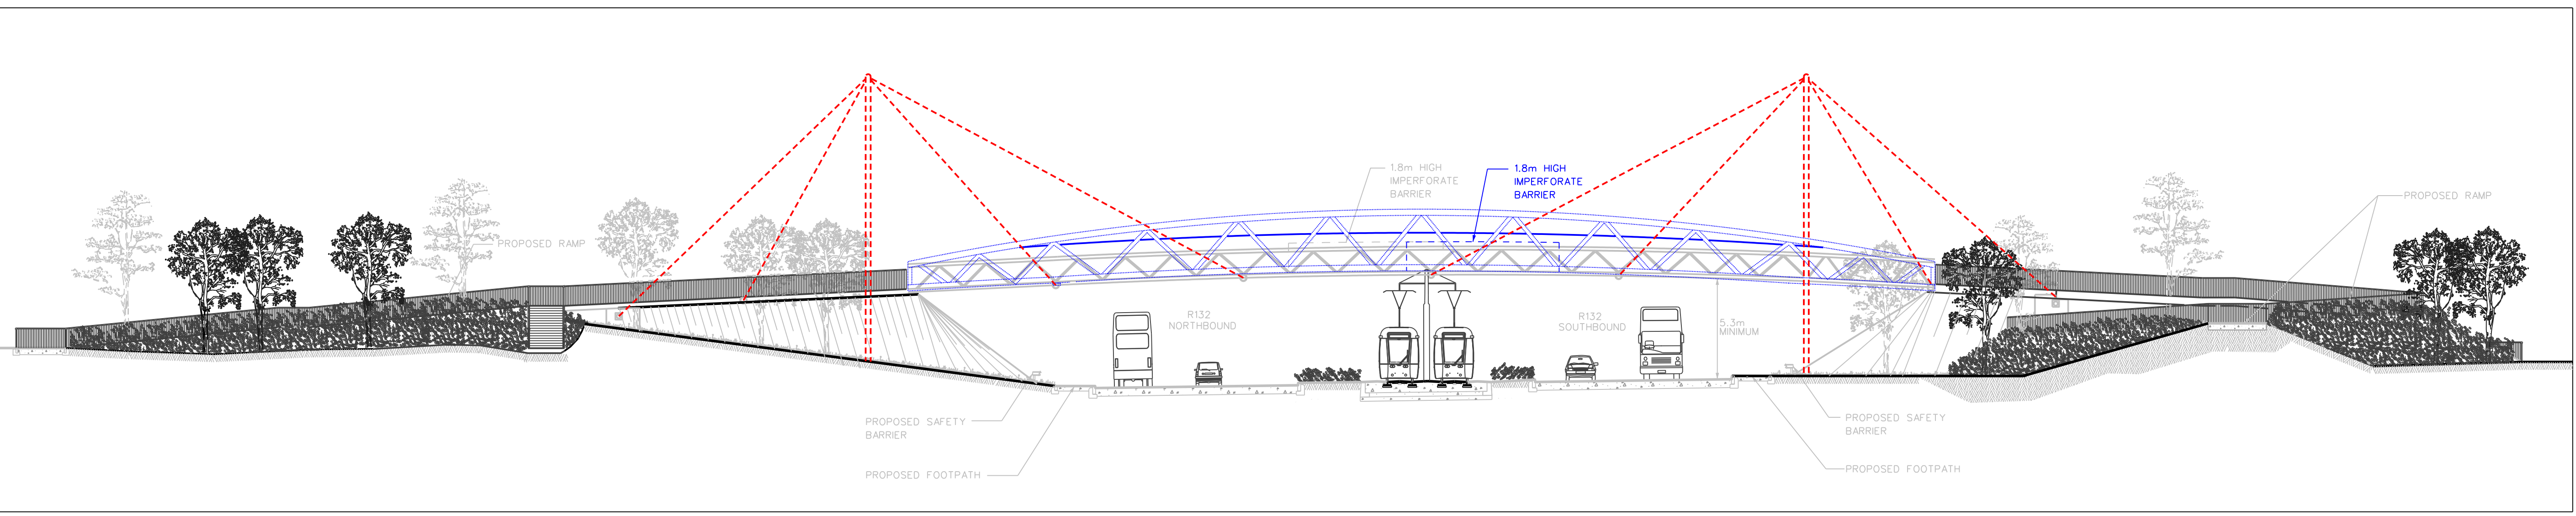


SECTIONAL ELEVATION A-A
SCALE 1:200

LEGEND

	PROPOSED MODIFICATION TO RAILWAY ORDER DRAWING
	SUBJECT OF MODIFICATION TO RAILWAY ORDER DRAWING

REV	DATE	DESCRIPTION	BY	CHK	APP
L01	MARCH 09	CHANGE TO RAILWAY ORDER DRAWING MN-BR 101 J-K		GFE	ROC

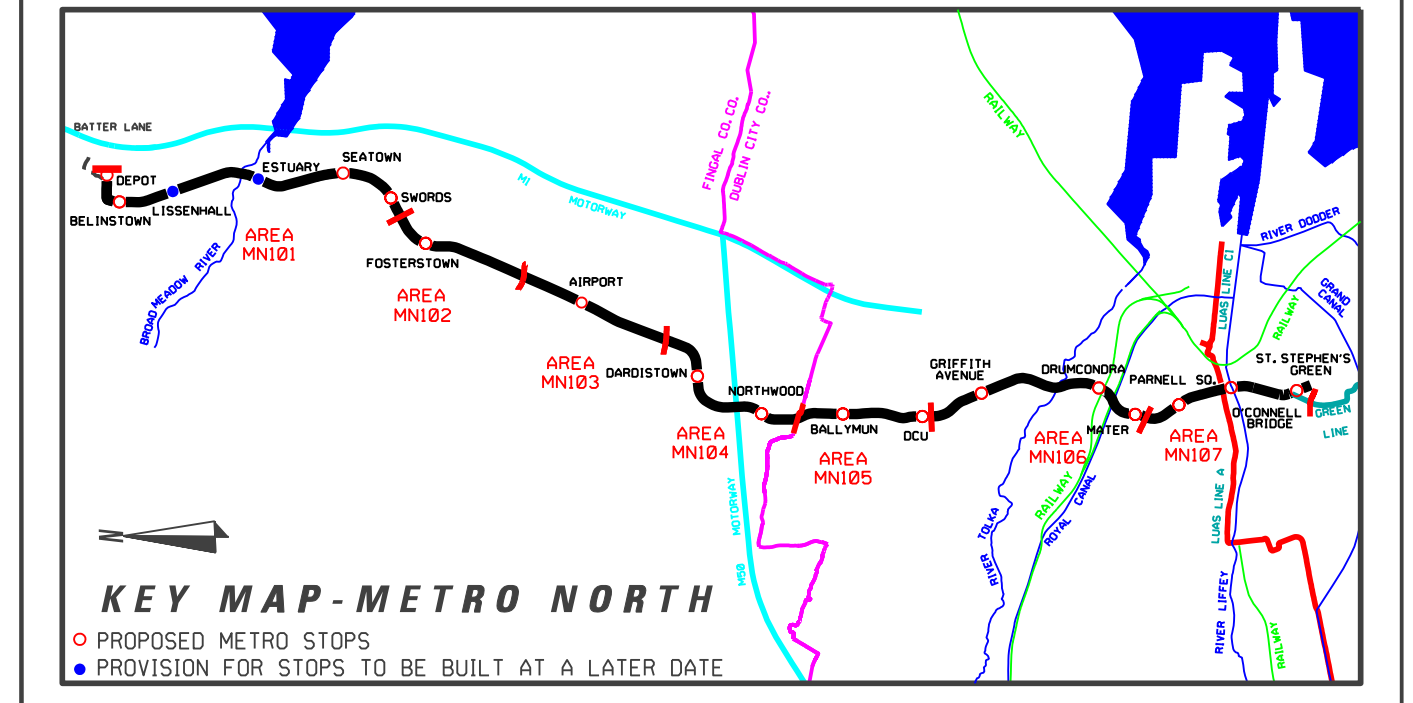

 RPA Railway Procurement Agency	Contract/Spec No: F1481 Rev 04 Project Name: Parkway Centre District: North East Phone: +151 488 3488 Fax: +151 488 3481 www.rpa.ie	
	CONTRACT NO: MN0000 AREA: MN-101 CHAINAGE:	

LOCATION: **CHAPEL LANE FOOTBRIDGE REPLACEMENT**

DRAWING TITLE: **RAILWAY WORKS**
LINE MN - STRUCTURES

PREPARED BY: RPA OFFICE	CHECKED: GEOFFREY FEATHERSTONE	APPROVED BY: RORY O'CONNOR
DATE: MARCH 2009	SCALE: 1:200	SHEET SIZE: A0

STAGE: L	LINE: MN	CONTRACT: 0000	ELEMENT: BS	DRW NO: S004	DRW REV: L01
-----------------	-----------------	-----------------------	--------------------	---------------------	---------------------

© Copyright Railway Procurement Agency
The copyright in this drawing is owned by RPA. This drawing must not be either loaned, copied or otherwise reproduced in whole or in part or used for any purpose without the prior permission of RPA. All text data used in plans is generated from U.S. digital road maps and are printed under Ordnance Survey patents no. G.S. 6417.