




RPA METRO NORTH

**Scheme Traffic Management Plan
Version 8**


Appendix B

March 2009

Appendix B – Construction Vehicle Haul Routes

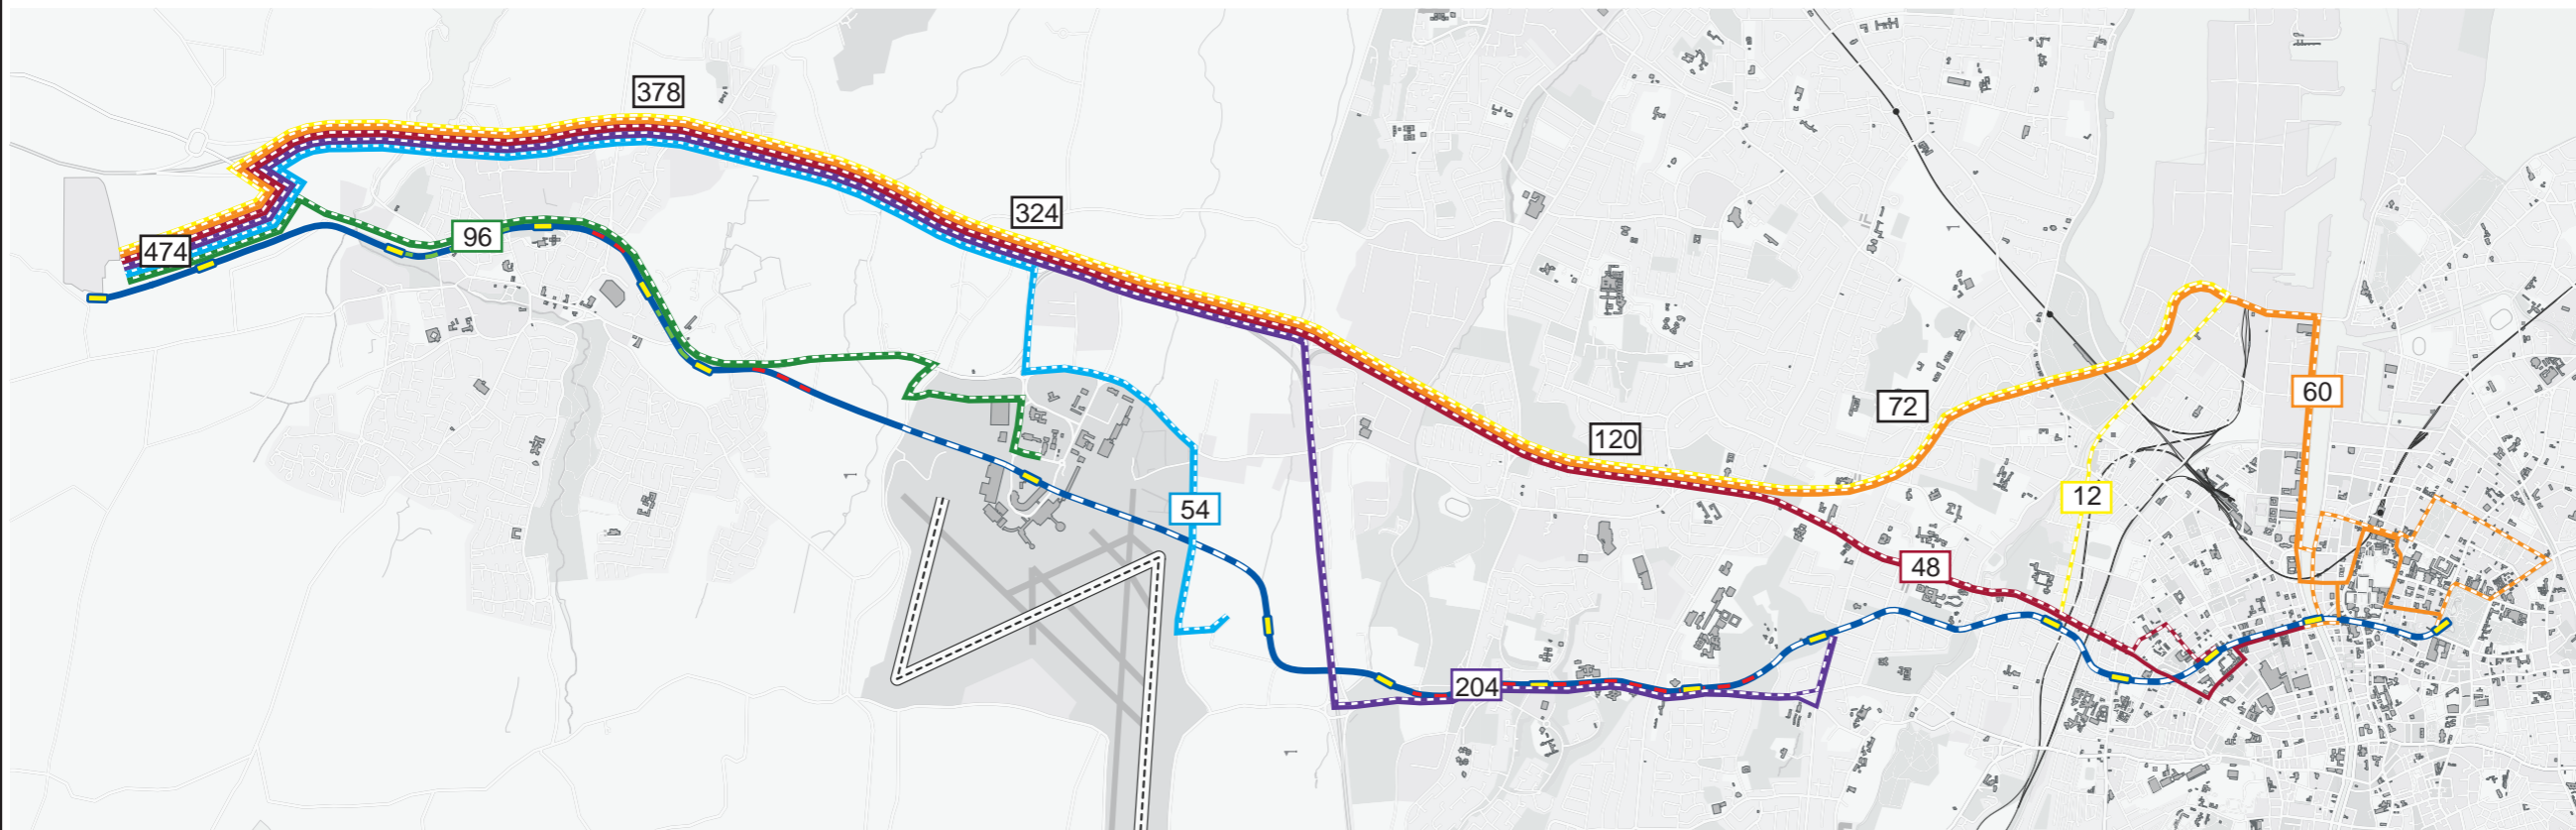


Construction Vehicle Routes with indicative 2-way hourly vehicle flows as per the EIS

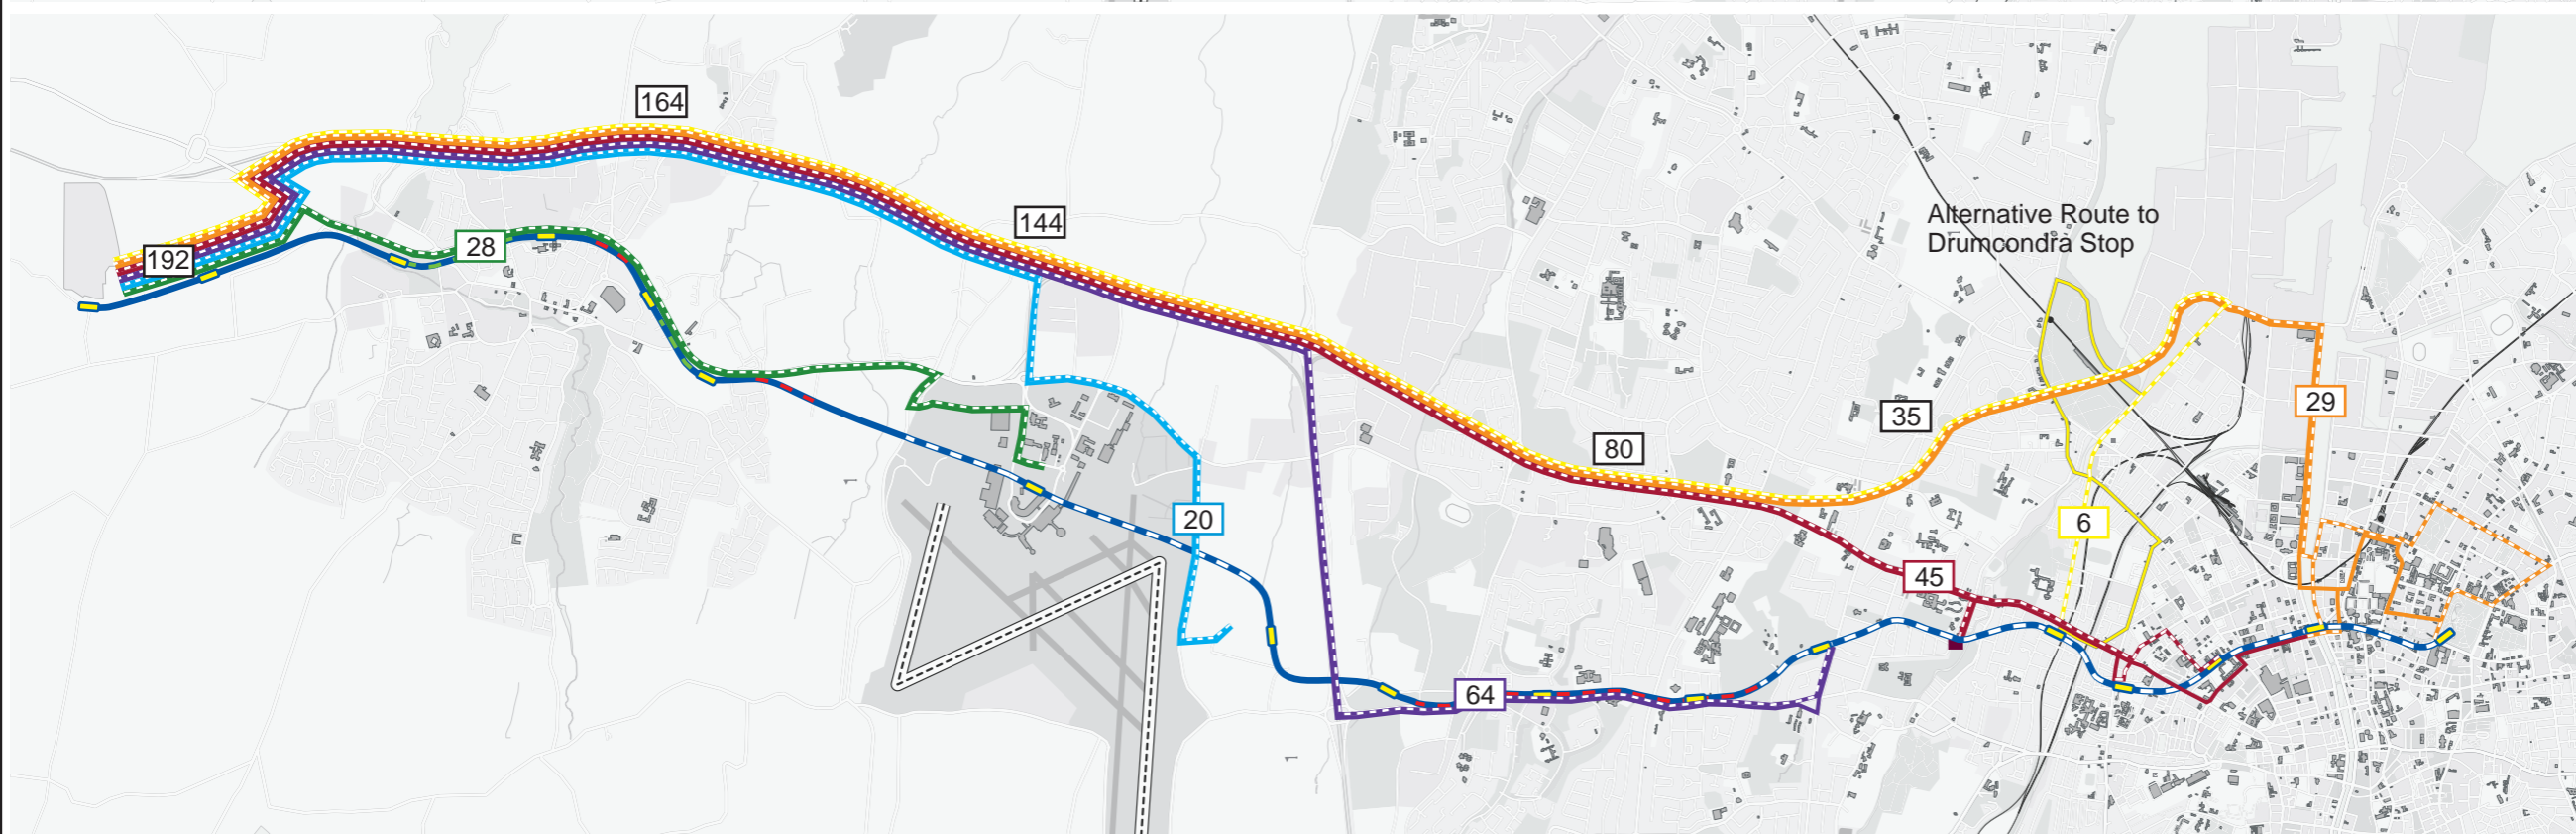

Construction Vehicle Routes with indicative 2-way hourly vehicle flows as per the STMP



		Gníomhaireacht Um Fháil Iarnróid Parkgate Business Centre, Parkgate Street, Dublin 8, Ireland. Phone +353 1 646 3400 Fax +353 1 646 3401 www.rpa.ie		CONTRACT NO	AREA	CHAINAGE
LOCATION						
DRAWING TITLE Construction Vehicle Haul Routes						
PREPARED: IA	DESIGNED BY: IA	APPROVED BY:				
CHECKED: MS	CHECKED: MS	AS BUILT BY:				
DATE: 12.02.2009	SCALES: Not to Scale	SHEET: A3				
STAGE	LINE	CONTRACT	ELEMENT	DRW NO	DRW REV	

Construction Vehicle Movements between the Belinstown Depot and Metro North Works Sites

Study Area	Works Site	Total Trucks/Hour
Area MN107	St Stephens Green	7
Area MN107	O'Connell Bridge South	5
Area MN107	O'Connell Bridge North	5
Area MN107	Parnell Square	7
Area MN106	Mater Hospital	5
Area MN106	Drumcondra Stop	6
Area MN106	St. Patrick's Ventilation Shaft	5
Area MN106	Griffith Stop	4
Area MN105	Albert College Park Tunnels	12
Area MN105	DCU Stop	4
Area MN105	Cut & Cover in Ballymun	4
Area MN105	Ballymun Stop	4
Area MN104	Northwood Stop	4
Area MN104	Dardistown Stop	3
Area MN104	Airport Tunnels	7
Area MN103	Airport Stop	5
Area MN102	Fosterstown Stop	3
Area MN101	Swords Stop	3
Area MN101	Seatown Stop	3
Area MN101	Estuary Stop	0
Area MN101	Lissenhall Stop	0
Area MN101	Belinstown Depot	0
	Total one way movements	96
	Total two way movements	192

Railway Procurement Agency
Ghníomhaireacht um Fháil Iarnróid
Parkgate Business Centre,
Parkgate Street, Dublin 8, Ireland
Phone +353 1 646 3400
Fax +353 1 646 3401
www.rpa.ie

Responsible for

LUAS METRO

Integrated
Ticketing
System

With funding and
support from

