



RPA METRO NORTH

**Scheme Traffic Management Plan
Version 8**


Appendix J

March 2009

Appendix J – City Centre Bus Route Changes

Indicative Impact on Bus Routes that Currently Operate via Westmoreland Street

Northbound Routes	Route Affected	Route Modification
1, 2, 3, 10/A, 11/A/B, 13/A, 14/A, 15/A/B/C/E/F, 16/A, 19/A, 45, 46A/B/C/E/X, 49/A, 50, 51/A/B/C/X, 54A, 56A, 65/B/X, 68, 69, 74/A, 77/A/X, 78/A, 79/A, 84X, 116, 117, 118, 121, 122, 123, 140, 145, 150, 746 Aircoach	✘	
46E to Heuston, 83, 92	✓	Diverted via Fleet Street, Tara Street, Burgh Quay, Aston Quay; or Diverted via Suffolk Street, Dame Street, Winetavern Street, Merchant's Quay
25/A/X, 26, 66/B/X, 67/A/X,	✓	Diverted via Pearse Street Terminus, College Street, College Green, Dame Street, Winetavern Street, Merchant's Quay
20B, 27C, 41X, 127, 128,	✓	Diverted via Fleet Street, Tara Street, Butt Bridge and Beresford Place
38/A/B/C	✓	Relocated to Strand Street Bus Interchange
51/B/C, 68, 69, 78/A, 79/A, 206	✓	Divert via North Quays and Marlborough Street Bridge to Aston Quay

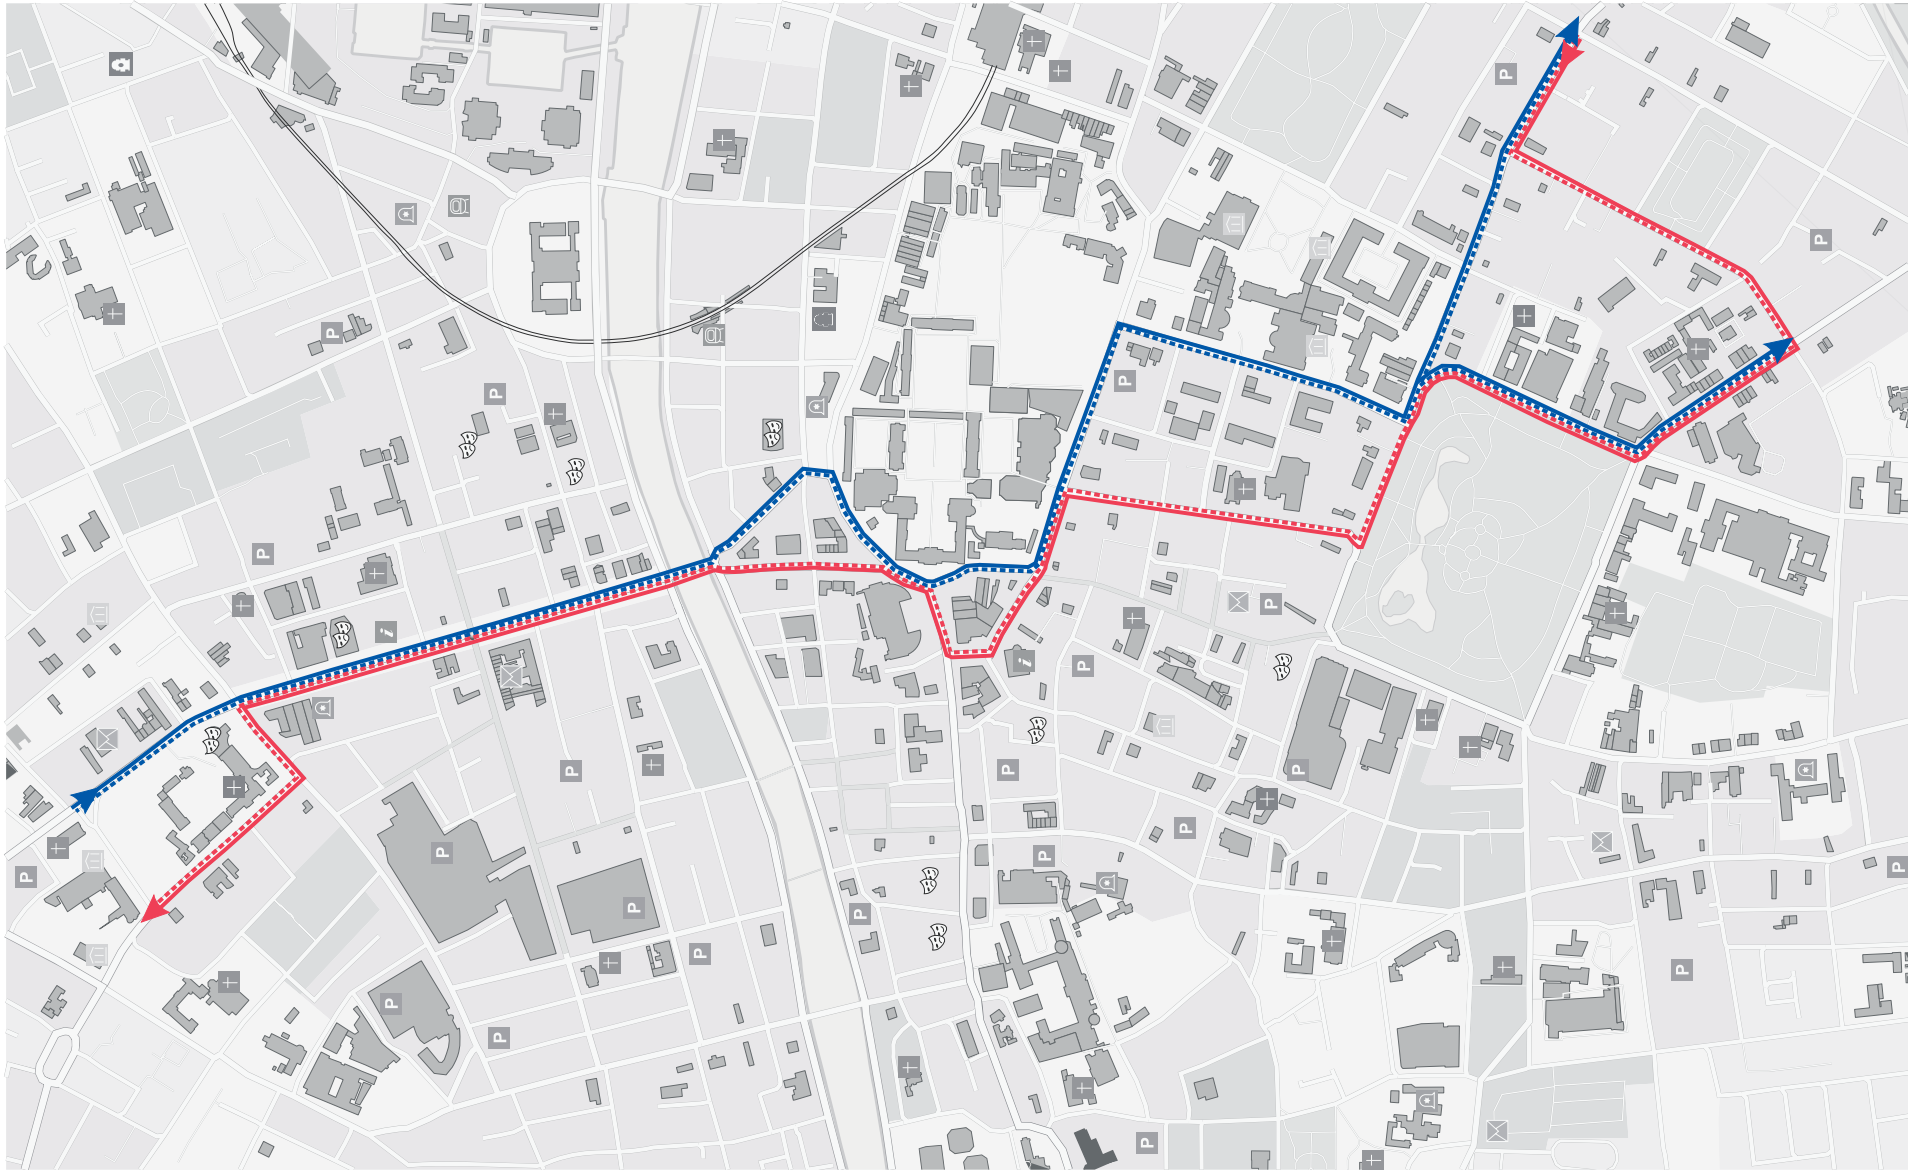

Legend

- Existing Southbound Bus Route
- - - Proposed Southbound Bus Route
- Existing Northbound Bus Route
- - - Proposed Northbound Bus Route

			Gníomhaireacht Um Fhál Iarnróid Parkgate Business Centre, Parkgate Street, Dublin 6, Ireland. Phone +353 1 646 3400 Fax +353 1 646 3401 www.rpa.ie		
PREPARED: IA	DESIGNED BY: IA	APPROVED BY:			
CHECKED: SNiD	CHECKED: SNiD	AS BUILT BY:			
DATE:	SCALES: Not to Scale	SHEET: A3			

CONTRACT NO	AREA	CHAINAGE			
LOCATION					
DRAWING TITLE St. Stephen's Green to Parnell Square Corridor Proposed Route Diversions					
STAGE	LINE	CONTRACT	ELEMENT	DRW NO	DRW REV




Legend

- Existing Southbound Bus Route
- - - Proposed Southbound Bus Route
- Existing Northbound Bus Route
- - - Proposed Northbound Bus Route


<p>RPA Railway Procurement Agency</p>		Gníomhaireacht Um Fhál Iarnróid Parkgate Business Centre, Parkgate Street, Dublin 6, Ireland. Phone +353 1 646 3400 Fax +353 1 646 3401 www.rpa.ie	
		PREPARED: IA DESIGNED BY: IA APPROVED BY:	CHECKED: SNiD CHECKED: SNiD AS BUILT BY:
DATE:		SCALES: Not to Scale SHEET A3	


CONTRACT NO	AREA	CHAINAGE			
LOCATION					
DRAWING TITLE					
South Great Georges St / Dame St to Parnell Square Proposed Route Diversions					
STAGE	LINE	CONTRACT	ELEMENT	DRW NO	DRW REV

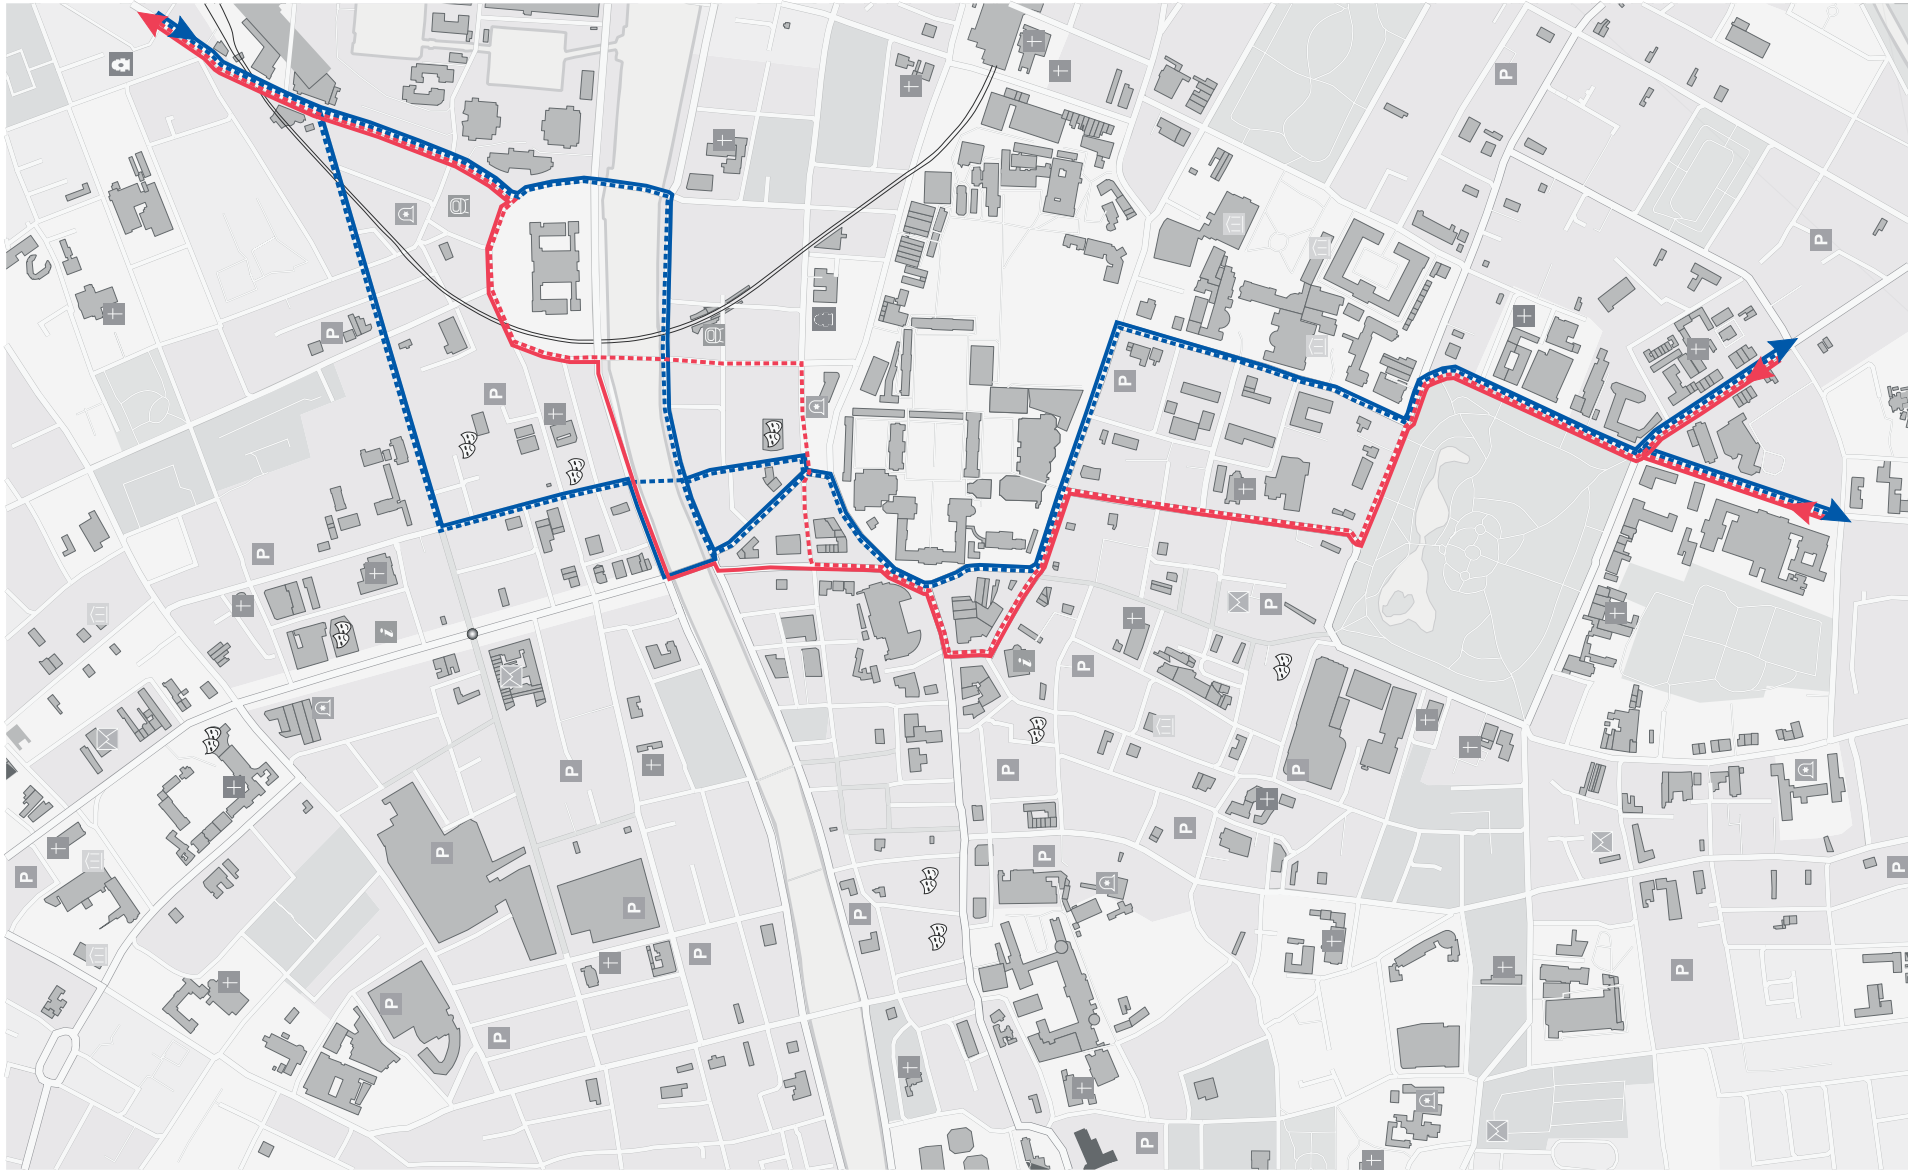

Legend

- Existing Southbound Bus Route
- - - Proposed Southbound Bus Route
- Existing Northbound Bus Route
- - - Proposed Northbound Bus Route


 <p>RPA Railway Procurement Agency</p>		Gníomhaireacht Um Fhál Iarnróid Parkgate Business Centre, Parkgate Street, Dublin 6, Ireland. Phone +353 1 646 3400 Fax +353 1 646 3401 www.rpa.ie	
		CONTRACT NO	AREA
LOCATION			
DRAWING TITLE St. Stephen's Green to Amiens St Proposed Route Diversions			
PREPARED: IA	DESIGNED BY: IA	APPROVED BY:	
CHECKED: SNiD	CHECKED: SNiD	AS BUILT BY:	
DATE:	SCALES: Not to Scale	SHEET A3	
STAGE	LINE	CONTRACT	ELEMENT
DRW NO			DRW REV

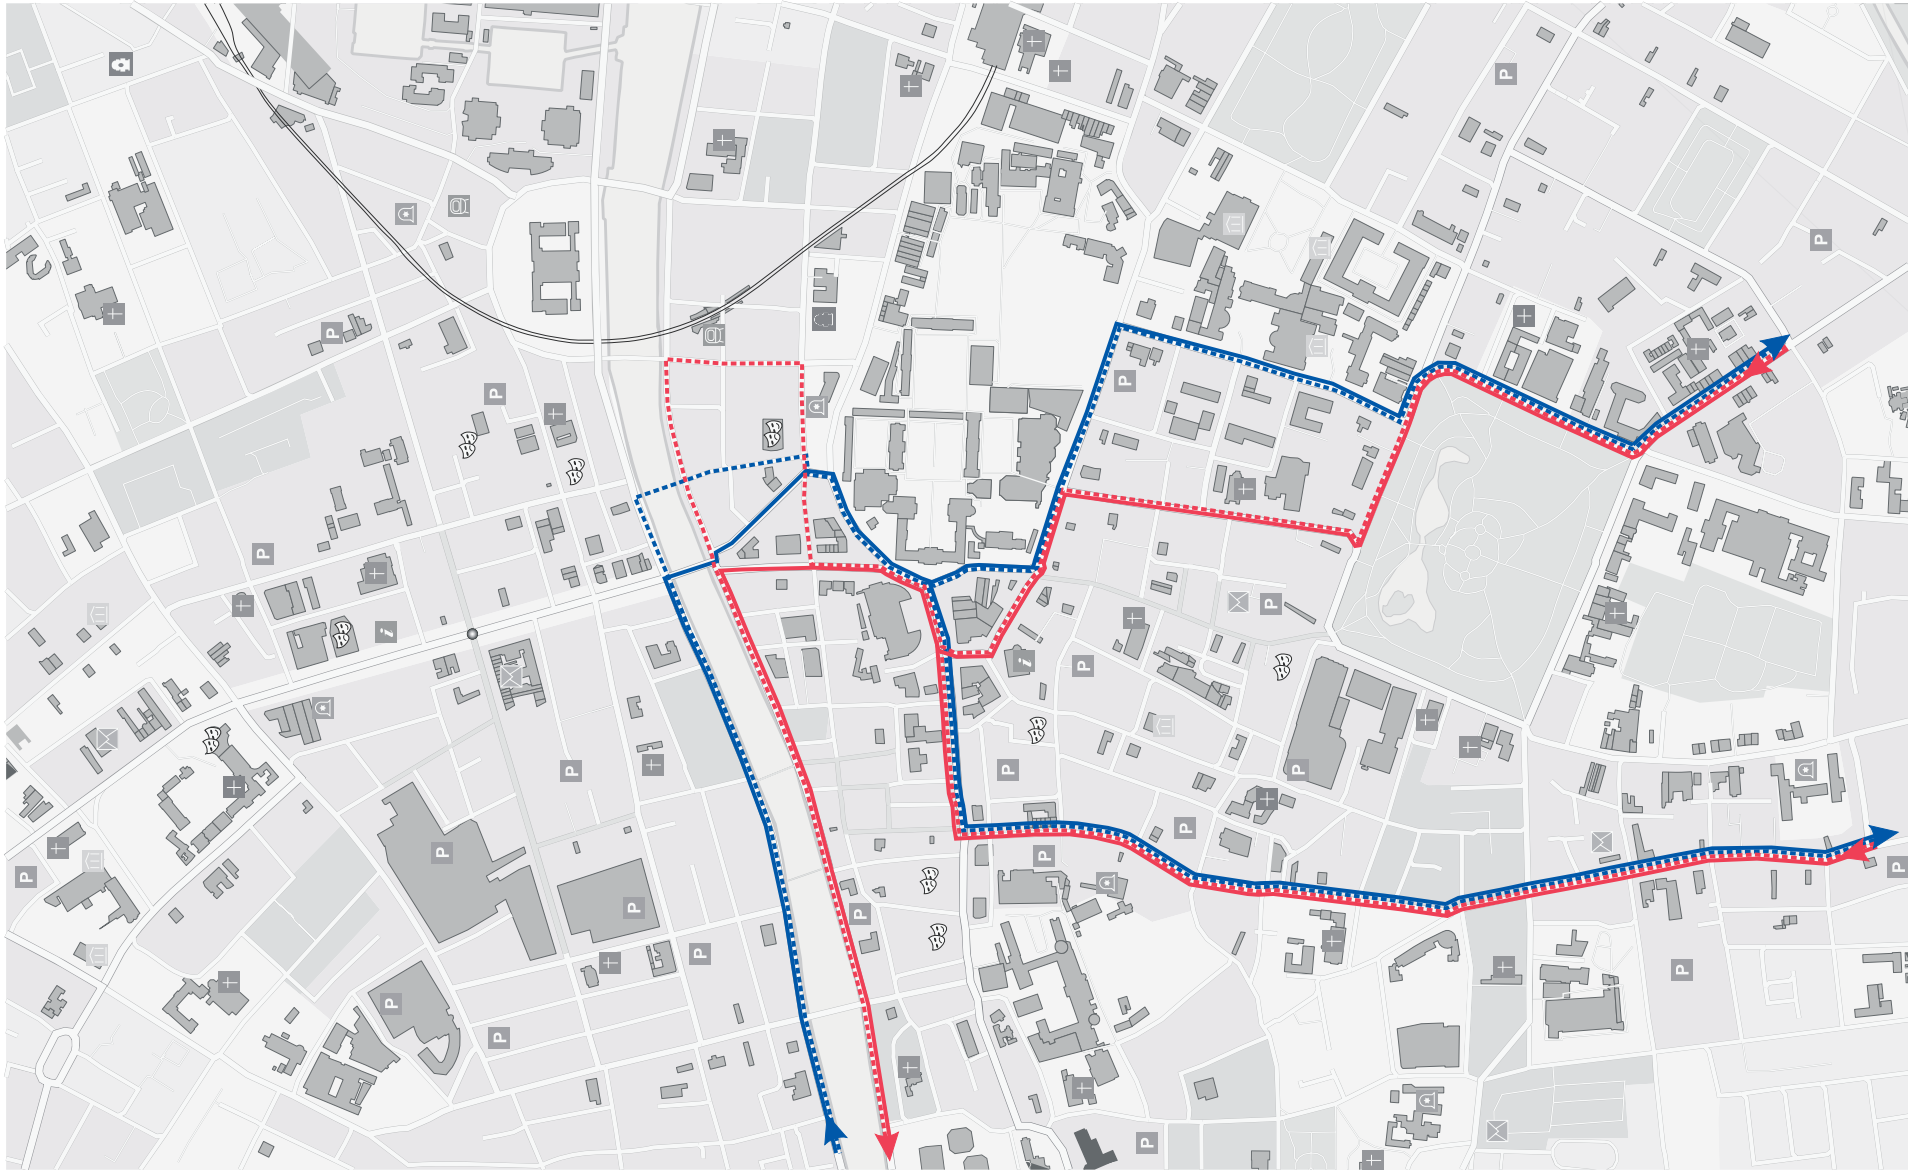

Legend

- Existing Southbound Bus Route
- - - Proposed Southbound Bus Route
- Existing Northbound Bus Route
- - - Proposed Northbound Bus Route

<p>RPA Railway Procurement Agency</p>		Gníomhaireacht Um Fhál Iarnróid Parkgate Business Centre, Parkgate Street, Dublin 6, Ireland. Phone +353 1 646 3400 Fax +353 1 646 3401 www.rpa.ie													
		CONTRACT NO. AREA CHAINAGE	LOCATION												
PREPARED: IA DESIGNED BY: IA APPROVED BY:		DRAWING TITLE South City to Quays Proposed Route Diversions													
CHECKED: SNiD	CHECKED: SNiD	AS BUILT BY:													
DATE:	SCALES: Not to Scale	SHEET A3													
<table border="1" style="width: 100%; border-collapse: collapse;"> <tr> <td style="width: 20%;">STAGE</td> <td style="width: 20%;">LINE</td> <td style="width: 20%;">CONTRACT</td> <td style="width: 20%;">ELEMENT</td> <td style="width: 20%;">DRW NO</td> <td style="width: 20%;">DRW REV</td> </tr> <tr> <td> </td> <td> </td> <td> </td> <td> </td> <td> </td> <td> </td> </tr> </table>	STAGE	LINE	CONTRACT	ELEMENT	DRW NO	DRW REV									
STAGE	LINE	CONTRACT	ELEMENT	DRW NO	DRW REV										

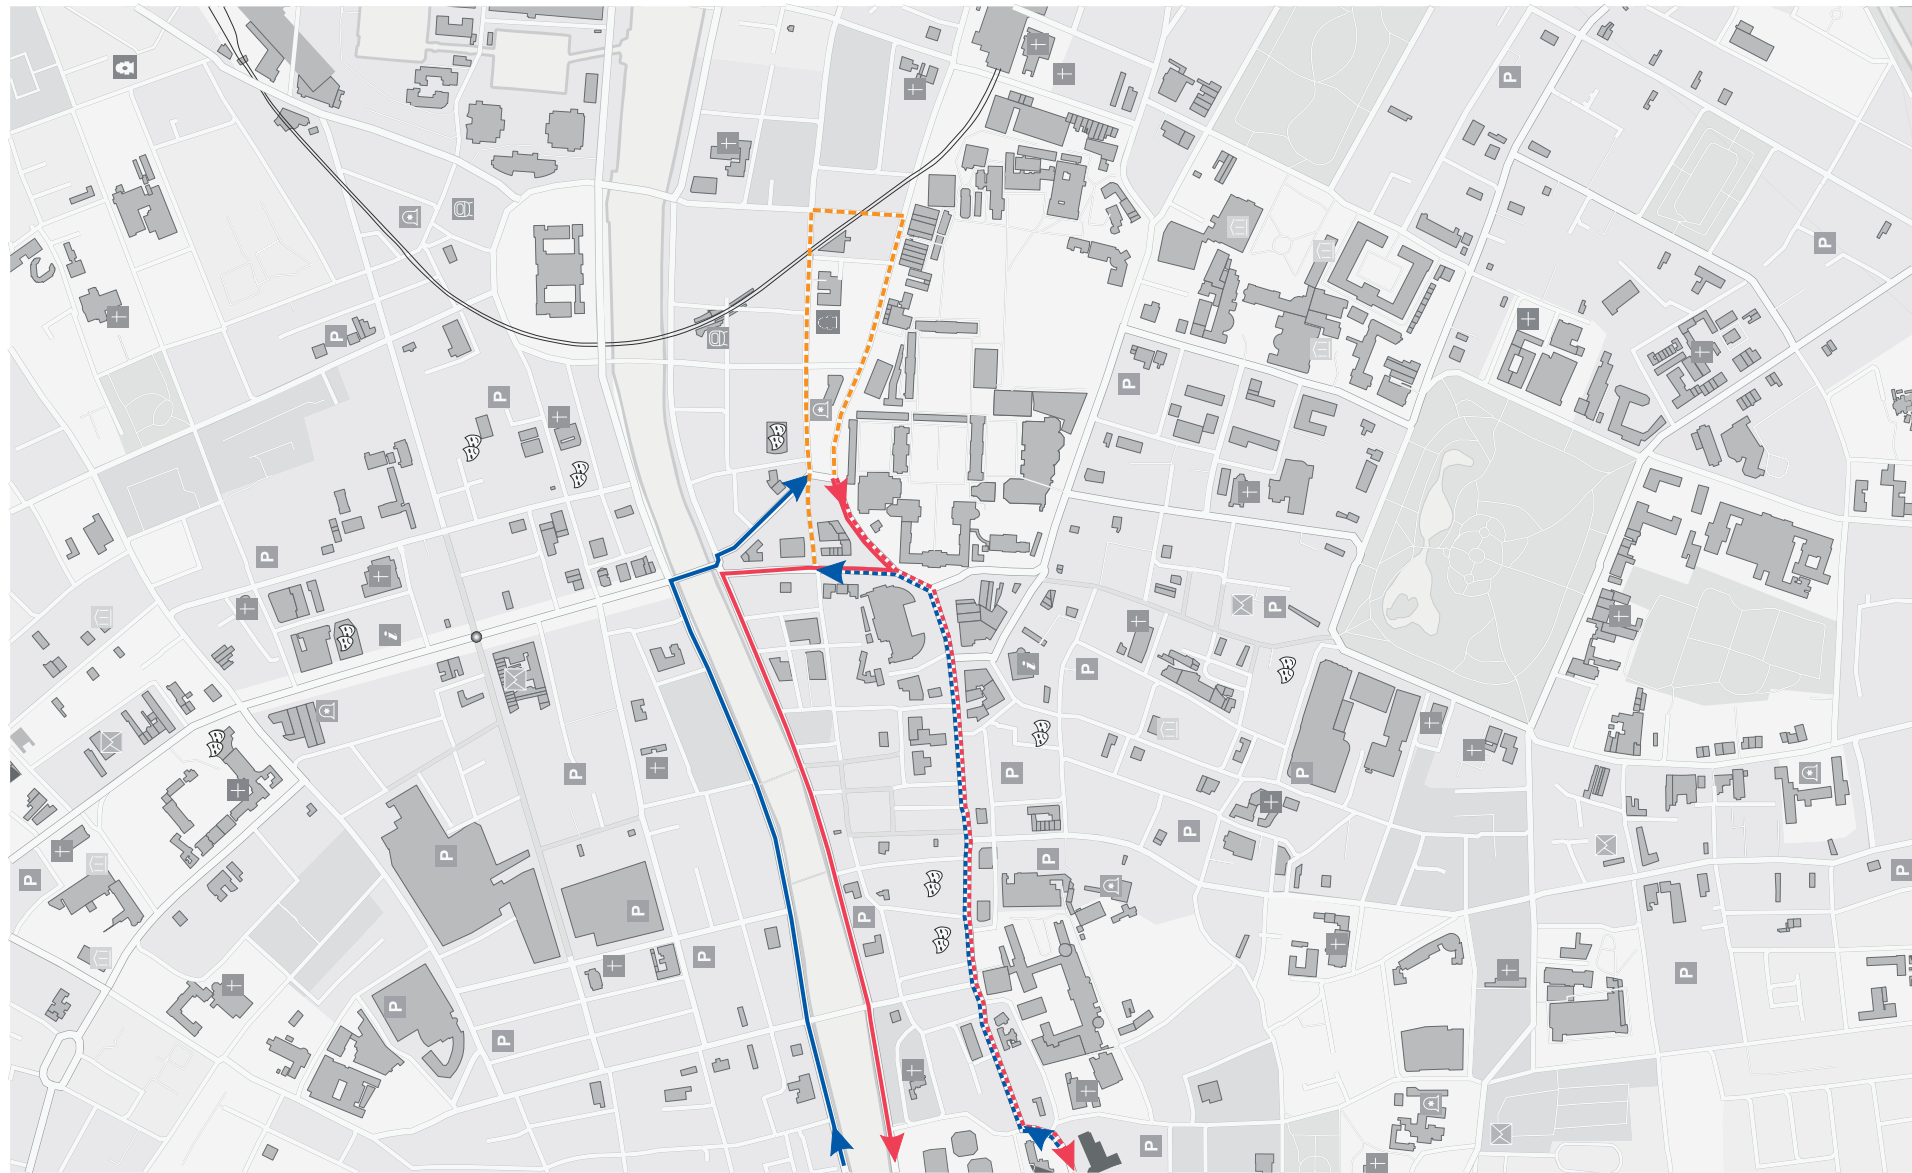

Legend

- Existing Southbound Bus Route
- - - Proposed Southbound Bus Route
- Existing Northbound Bus Route
- - - Proposed Northbound Bus Route
- - - Turnaround

Gníomhaireacht
Um Fháil Iarnróid

Parkgate Business Centre,
Parkgate Street,
Dublin 6, Ireland.

Phone +353 1 646 3400
Fax +353 1 646 3401
www.rpa.ie


PREPARED: IA	DESIGNED BY: IA	APPROVED BY:
CHECKED: SNiD	CHECKED: SNiD	AS BUILT BY:
DATE:	SCALES: Not to Scale	SHEET A3

CONTRACT NO	AREA	CHAINAGE			
LOCATION					
DRAWING TITLE Pearse Street to Quays Proposed Route Diversions					
STAGE	LINE	CONTRACT	ELEMENT	DRW NO	DRW REV



Legend

- Existing Southbound Bus Route
- - - Proposed Southbound Bus Route
- Existing Northbound Bus Route
- - - Proposed Northbound Bus Route
- Turnaround
- - - Turnaround

 <p>RPA Railway Procurement Agency</p>		Gníomhaireacht Um Fhál Iarnróid Parkgate Business Centre, Parkgate Street, Dublin 6, Ireland. Phone +353 1 646 3400 Fax +353 1 646 3401 www.rpa.ie	
		CONTRACT NO	AREA
LOCATION			
DRAWING TITLE Dame Street / South Quays to Aston Quay Proposed Route Diversions			
PREPARED: IA	DESIGNED BY: IA	APPROVED BY:	
CHECKED: SNiD	CHECKED: SNiD	AS BUILT BY:	DATE:
SCALES: Not to Scale		SHEET A3	
STAGE	LINE	CONTRACT	ELEMENT
DRW NO	DRW REV		

Railway Procurement Agency
Ghníomhaireacht um Fháil Iarnróid
Parkgate Business Centre,
Parkgate Street, Dublin 8, Ireland
Phone +353 1 646 3400
Fax +353 1 646 3401
www.rpa.ie

Responsible for

LUAS METRO

Integrated
Ticketing
System

With funding and
support from

