


GENERAL NOTES

1. ALL DIMENSIONS ARE IN METRES UNLESS OTHERWISE SPECIFIED
2. THE DRAWING SHOWS INDICATIVE LAYOUT ONLY
3. THE HIGHWAY LAYOUT, TRAFFIC SIGNALS, PEDESTRIAN SIGNALS AND ROAD MARKINGS ARE INDICATIVE ONLY
4. SCHEME SUBJECT TO TRAFFIC MODELLING AND DETAILED DESIGN
5. THE BASE MAP MAY NOT INCORPORATE ALL RECENT/ ONGOING DEVELOPMENTS AND THEIR PLACEMENT IS INDICATIVE ONLY UNLESS OTHERWISE STATED
6. CHAINAGE DIRECTION IS FROM SOUTH TO NORTH

THIS DRAWING IS TO BE READ IN CONJUNCTION WITH
 MW0000C3008 OCS PLAN - BALLYCOOLIN - CAPPAGH STOP/M50

"The information contained herein has been provided by RPA but does not purport to be comprehensive or final. Recipients should not rely on the information. Neither RPA nor any of its directors, officers, employees, agents, stakeholders or advisers make any representation or warranty as to, or accept any liability or responsibility in relation to, the adequacy, accuracy, reasonableness or completeness of the information provided as part of this Document or any matter on which the information is based (including but not limited to loss or damage arising as a result of reliance by recipients on the information or any part of it). Any liabilities are hereby expressly disclaimed."

REV	DATE	DESCRIPTION	BY	CHK	APP
	11/2009	ISSUED FOR INTERNAL REVIEW ONLY	RPA	AS	HF

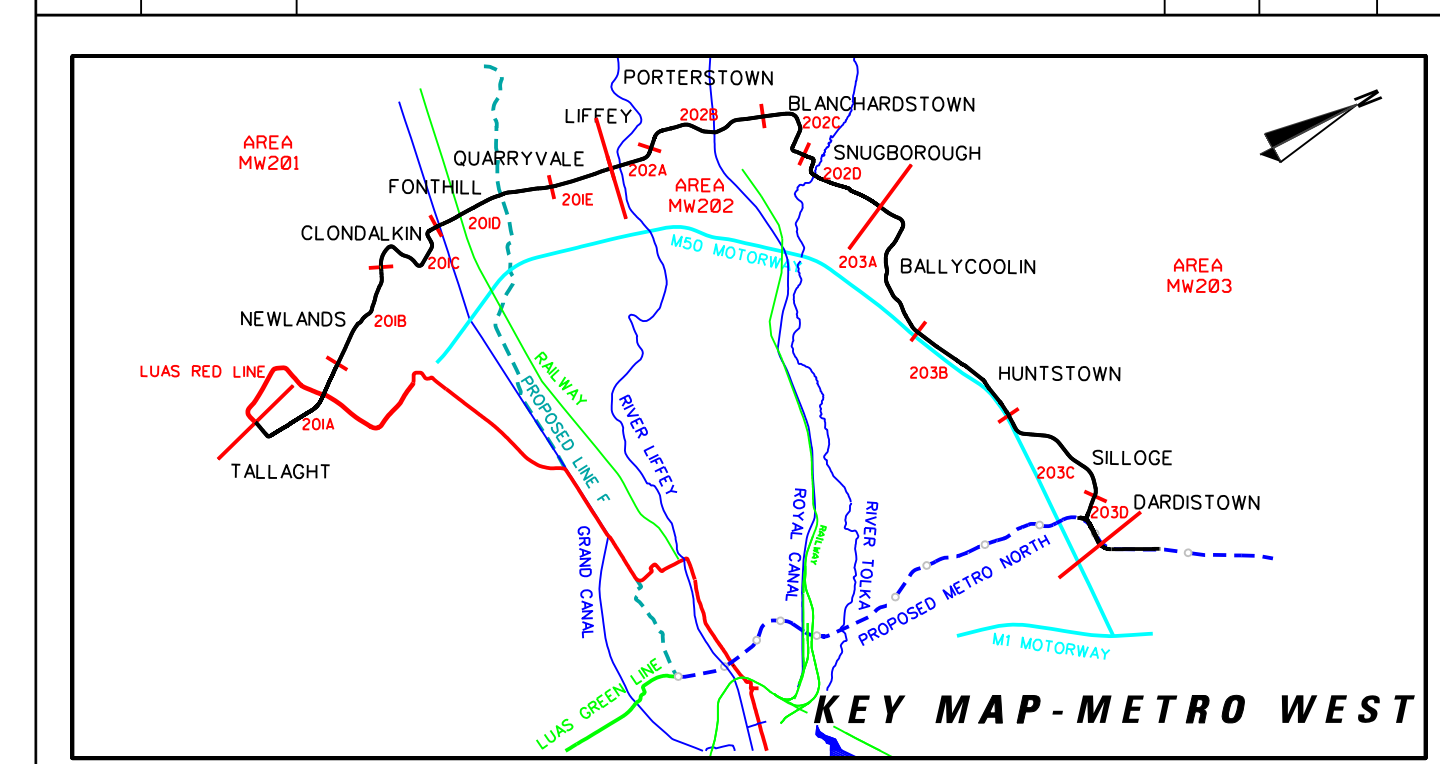

RPA
Railway Procurement Agency

METRO

CONTRACT NO	AREA	CHAINAGE
MW_0000	203A	3250 - 3510

LOCATION
BALLYCOOLIN - CAPPAGH STOP/M50

DRAWING TITLE
PUBLIC CONSULTATION DRAWINGS

PREPARED BY	DESIGNED BY	CO-ORD CHECK
DCT	RPA	AS
CHECKED BY	CHECKED BY	APPROVED BY
FOB	AS	HF
DATE:	SCALE:	AS BUILT BY
NOV 09	1:500 AB 1:1000 A2	

STAGE	LINE	CONTRACT	ELEMENT	DRW NO	DRW REV
B	MW	0000	PR	3008	B01