


DRAFT

- LEGEND**
- CROSS PASSAGE
 - EMERGENCY RAIL CROSS OVER
 - OPTION 1 GREEN ROUTE - TUNNEL WALLS AND CENTRELINE
 - OPTION 2 RED ROUTE - TUNNEL WALLS AND CENTRELINE
 - OPTION 3 LIGHT BLUE ROUTE - TUNNEL WALLS AND CENTRELINE
 - OPTION 4 ORANGE ROUTE - TUNNEL WALLS AND CENTRELINE
 - OPTION 5 DARK BLUE ROUTE - TUNNEL WALLS AND CENTRELINE

NOTE
TUNNEL DEPTH SIMILAR ON ALL OPTIONS

© Copyright 2007 Railway Procurement Agency. All rights reserved.
This drawing must not be either loaned, altered, copied or otherwise reproduced in whole or in part or used for any purpose without the prior permission of the RPA.
All OS data used for plans are printed under Ordnance Survey map. O.S. 6417

"The information contained herein has been provided by RPA in good faith but does not purport to be comprehensive or final. It may be altered and/or superseded. Recipients should not rely on the information. Neither RPA nor any of its directors, officers, employees, agents, stakeholders or advisers make any representation or warranty as to, or accept any liability or responsibility in relation to, the adequacy, accuracy, reasonableness or completeness of the information provided as part of this Document or any matter on which the information is based (including but not limited to loss or damage arising as a result of reliance by recipients on the information or any part of it). Any liabilities are hereby expressly disclaimed."

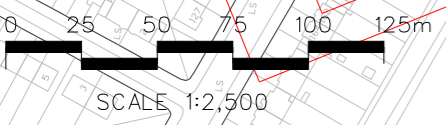


REV	DATE	DESCRIPTION	BY	CHK	APD
B01	17 Jul 2007	ISSUED FOR INFORMATION	CM	DD	RS

RPA
Railway Procurement Agency

Ordnungsrecht
Um Fháil Iarraid
Parlaimint Bheanach
Parlaimint Bheanach,
Dublin 8, Ireland
Phone +353 1 846 3400
Fax +353 1 846 3401
www.rpa.ie

PREPARED: CM	DESIGNED BY: DD	APPROVED BY: RS
CHECKED: TC	CHECKED:	AS BUILT BY:
DATE: 17 Jul 2007	SCALE: 1/2500	SHEET A3

CONTRACT NO MN-0000	SECTION MN106	CHAINAGE			
LOCATION GRIFFITH AVENUE TO DRUMCONDRA					
DRAWING TITLE ALIGNMENT OPTIONS SHEET 2 OF 3					
STAGE B	LINE MN	CONTRACT 0000	ELEMENT ML	DRW NO 6416	DRW REV B01

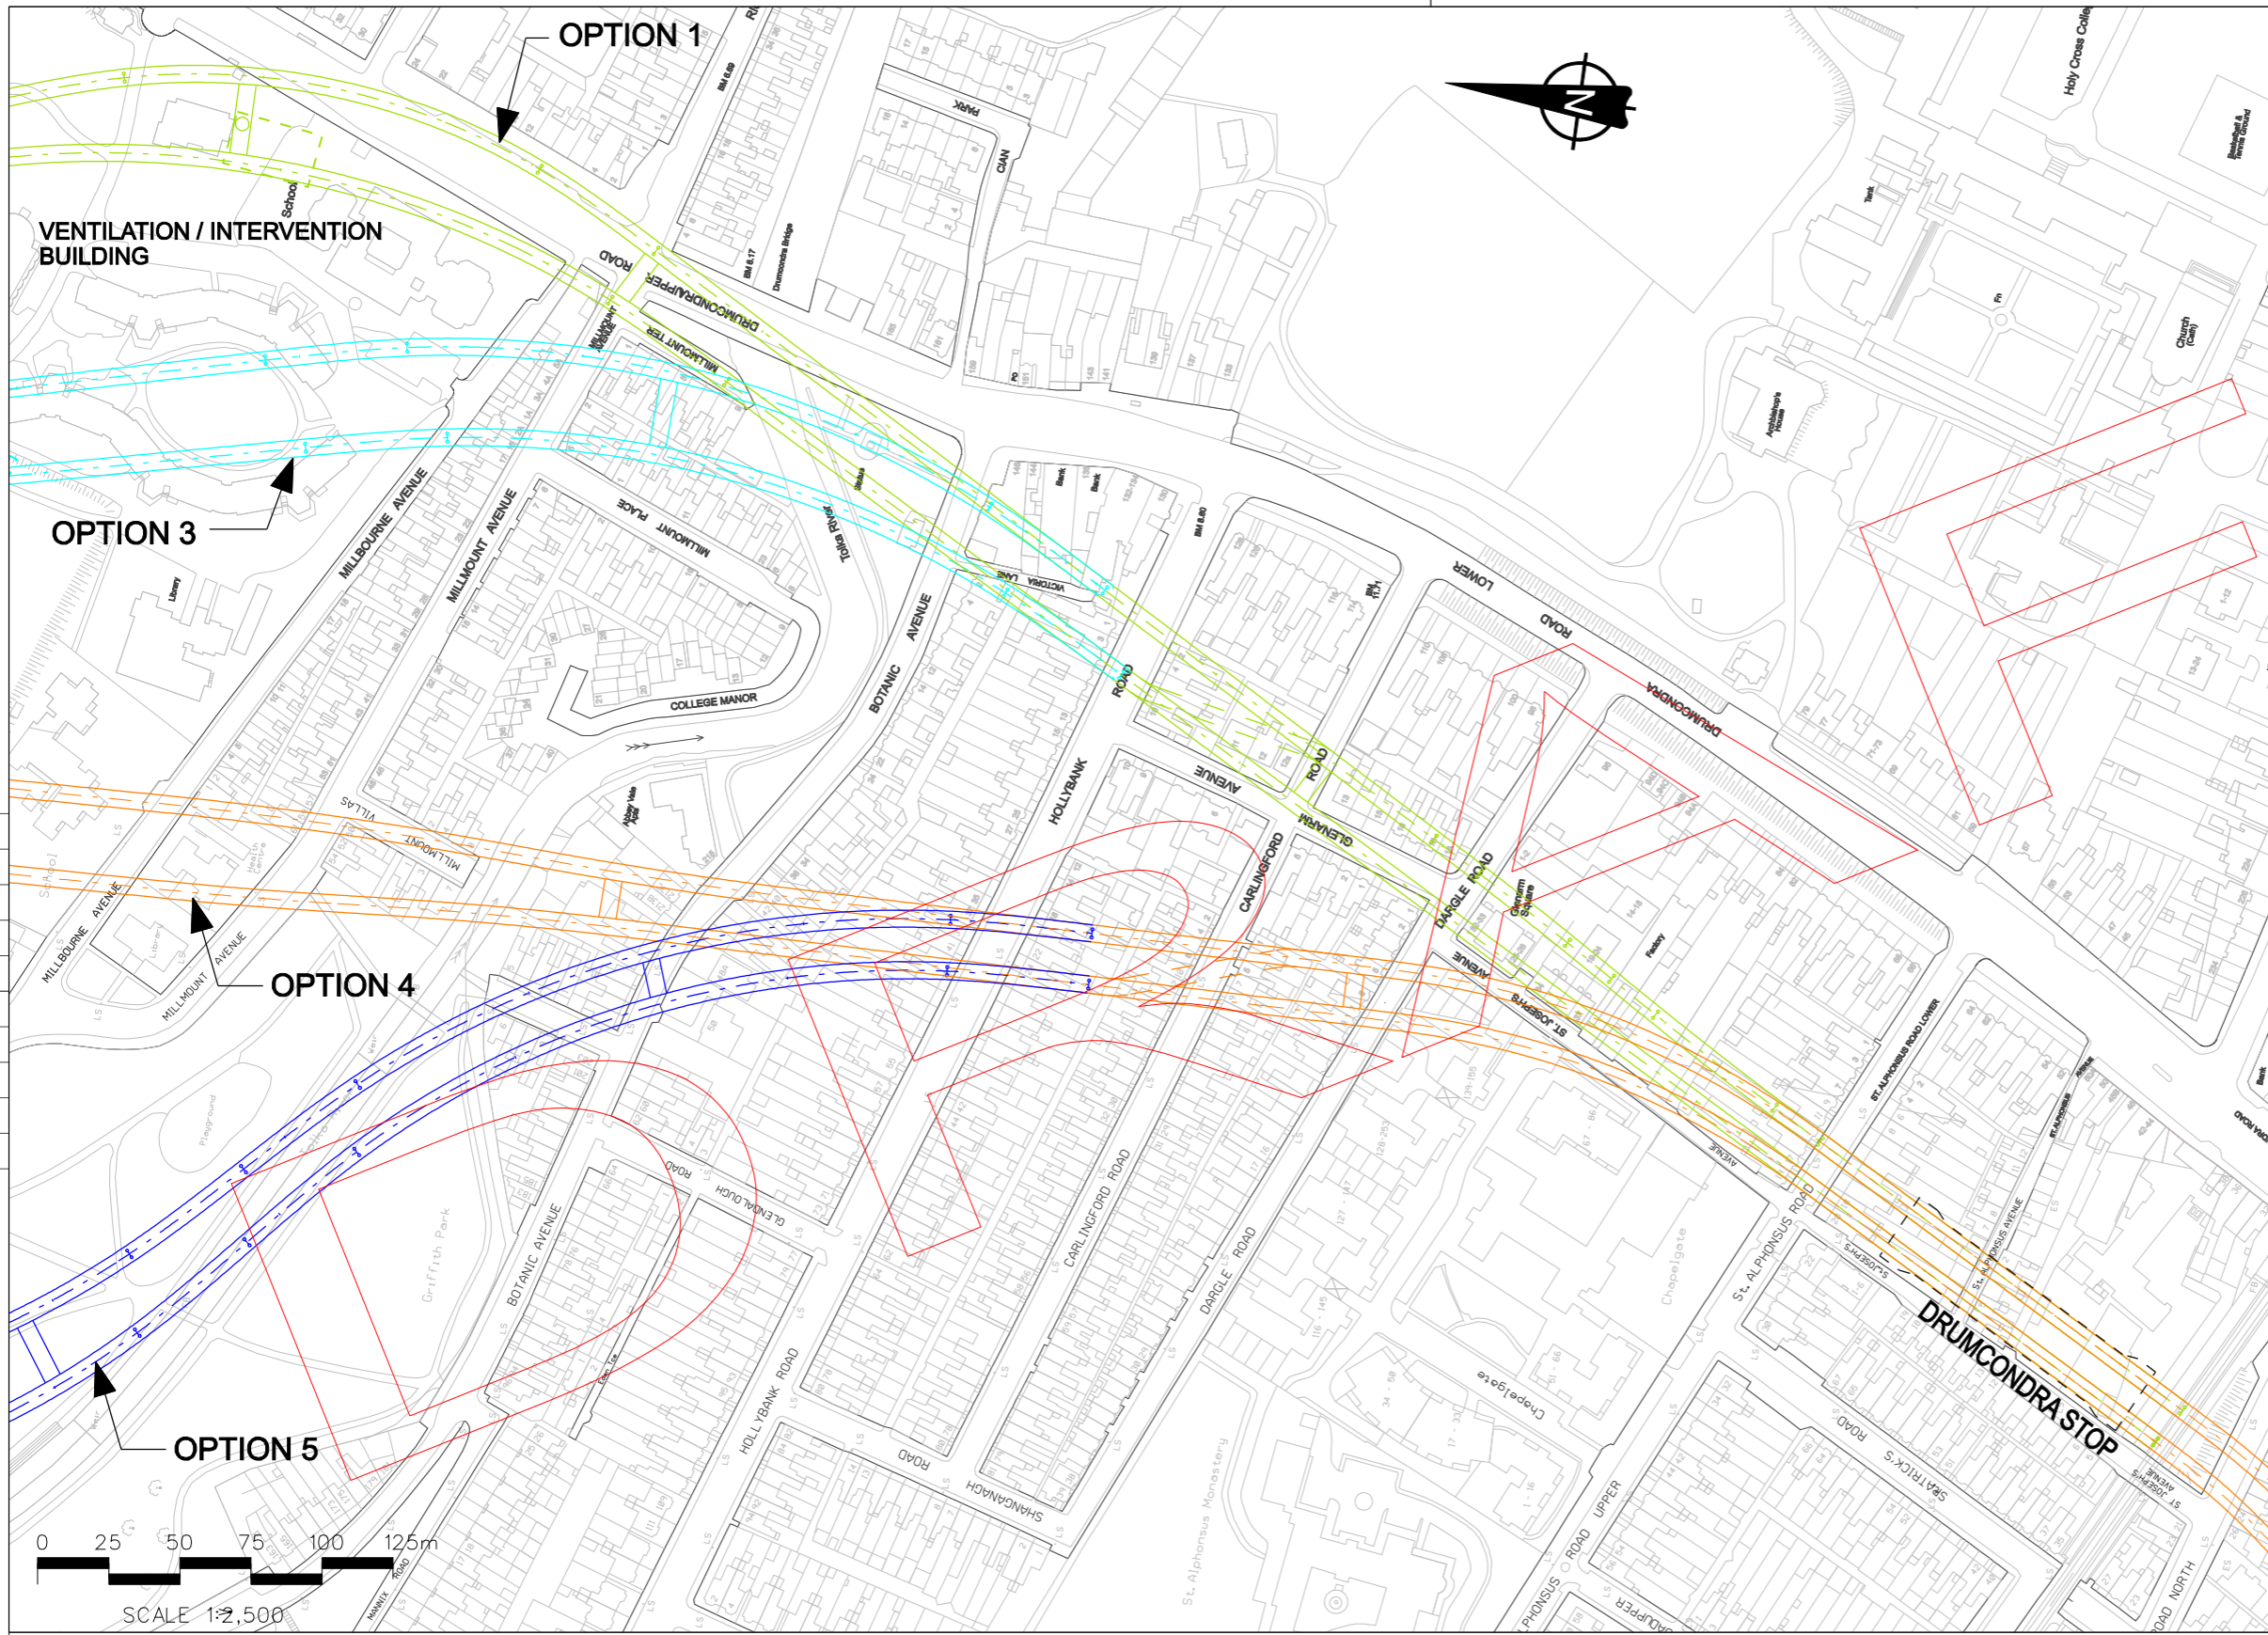

DRAFT

LEGEND

- CROSS PASSAGE
- EMERGENCY RAIL CROSS OVER
- OPTION 1 GREEN ROUTE - TUNNEL WALLS AND CENTRELINE
- OPTION 2 RED ROUTE - TUNNEL WALLS AND CENTRELINE
- OPTION 3 LIGHT BLUE ROUTE - TUNNEL WALLS AND CENTRELINE
- OPTION 4 ORANGE ROUTE - TUNNEL WALLS AND CENTRELINE
- OPTION 5 DARK BLUE ROUTE - TUNNEL WALLS AND CENTRELINE

NOTE
TUNNEL DEPTH SIMILAR ON ALL OPTIONS

© Copyright 2007 Railway Procurement Agency. All rights reserved.
This drawing must not be either loaned, altered, copied or otherwise reproduced in whole or in part or used for any purpose without the prior permission of the RPA.
All the data used for plans are printed under Ordnance Survey map. O.S. 6417

"The information contained herein has been provided by RPA in good faith but does not purport to be comprehensive or final. It may be altered and/or superseded. Recipients should not rely on the information. Neither RPA nor any of its directors, officers, employees, agents, stakeholders or advisers make any representation or warranty as to, or accept any liability or responsibility in relation to, the adequacy, accuracy, reasonableness or completeness of the information provided as part of this Document or any matter on which the information is based (including but not limited to loss or damage arising as a result of reliance by recipients on the information or any part of it). Any liabilities are hereby expressly disclaimed."

0	25	50	75	100	125m
SCALE 1:2,500					

B01	17 Jul 2007	ISSUED FOR INFORMATION	CM	DD	RS
REV	DATE	DESCRIPTION	BY	CHK	APD

RPA
Railway Procurement Agency

Ordnancestraicht
Um Fhail Iarróid
Parltais Bannóin Centre
Parltais Bóinn,
Dublin 8, Ireland
Phone +353 1 646 3400
Fax +353 1 646 3401
www.rpa.ie

PREPARED: CM	DESIGNED BY: DD	APPROVED BY: RS
CHECKED: TC	CHECKED:	AS BUILT BY:
DATE: 17 Jul 2007	SCALE: 1/2500	SHEET A3

CONTRACT NO MN-0000	SECTION MN106	CHAINAGE			
LOCATION GRIFFITH AVENUE TO DRUMCONDRA					
DRAWING TITLE ALIGNMENT OPTIONS SHEET 3 OF 3					
STAGE B	LINE MN	CONTRACT 0000	ELEMENT ML	DRW NO 6417	DRW REV B01