


- NOTES:**
1. ALL DIMENSIONS ARE IN METRES UNLESS OTHERWISE STATED.
 2. THE DRAWING SHOWS INDICATIVE LAYOUT ONLY
 3. SCHEME SUBJECT TO FURTHER DESIGN DEVELOPMENT. ONLY MAJOR DEPOT FACILITIES SHOWN.
 4. TRACK DETAILS ARE INDICATIVE ONLY.

- KEY:**
- TRACK CENTRELINES
 - RAILS
 - BUILDINGS
 - ROAD KERBLINE
 - CAR PARK
 - FOOTPATH
 - DEPOT BOUNDARY
 - PLATFORM
 - INFRASTRUCTURE COMPANY SITE BOUNDARY

DRAFT

"The information contained herein has been provided by RPA but does not purport to be comprehensive or final. Recipients should not rely on the information. Neither RPA nor any of its directors, officers, employees, agents, stakeholders or advisers make any representation or warranty as to, or accept any liability or responsibility in relation to, the adequacy, accuracy, reasonableness or completeness of the information provided as part of this Document or any matter on which the information is based (including but not limited to loss or damage arising as a result of reliance by recipients on the information or any part of it). Any liabilities are hereby expressly disclaimed."

REV	DATE	DESCRIPTION	BY	CHK	APD

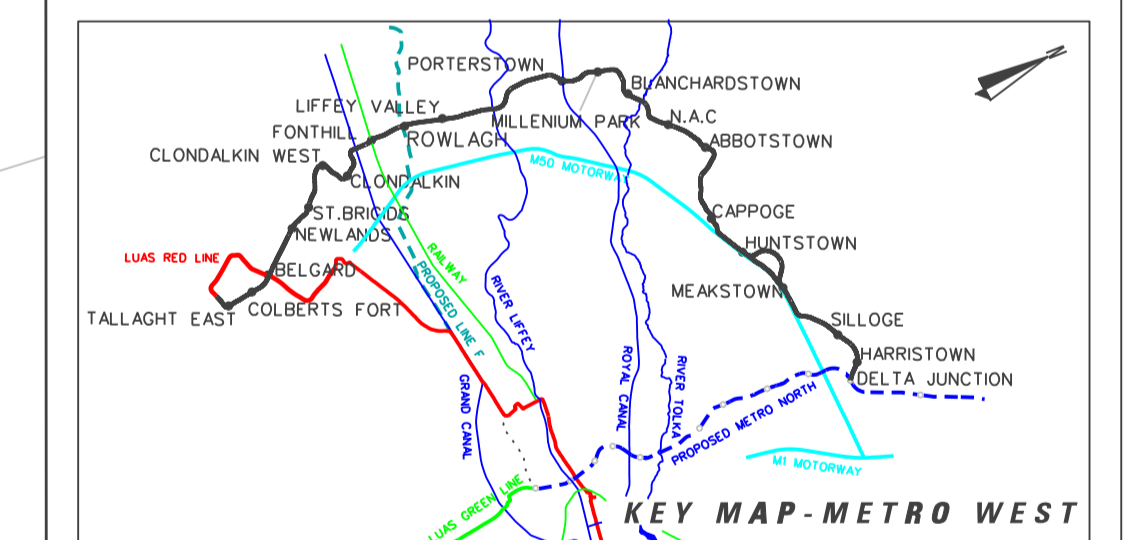

RPA
Railway Procurement Agency

GriffithsRoad
Unit 10/11 MetroWest
Perkins Business Centre
Perkins Street
Dublin 8, Ireland
Phone: +353 1 468 3400
Fax: +353 1 468 3401
www.rpa.ie

METRO

JACOBS

CONTRACT NO. M10000	AREA	CHAINAGE 18300-20100
-------------------------------	------	--------------------------------

LOCATION: **ABBOTSTOWN**

DRAWING TITLE: **PROPOSED DEPOT AT ABBOTSTOWN
CONCEPTUAL LAYOUT
OPTION 5**

PREPARED BY: CS	DESIGNED BY: CC	APPROVED BY: TOR
CHECKED BY: CC	CHECKED BY: PH	AS BUILT BY:
DATE: 18/01/2008	SCALE: 1:2500	SHEET SIZE: A1

STAGE: B	LINE: M1W	CONTRACT: 0000	ELEMENT: DL	DRW NO: SK08	DRW REV: B01
-----------------	------------------	-----------------------	--------------------	---------------------	---------------------

© Copyright Railway Procurement Agency
This drawing is confidential and the copyright in it is owned by RPA. This drawing must not be either loaned, copied or otherwise reproduced in whole or in part or used for any purpose without the prior permission of RPA. All O.S. data used for plans are printed under Ordnance Survey permit no. O.S. 6417