


PLAN: 1:5000

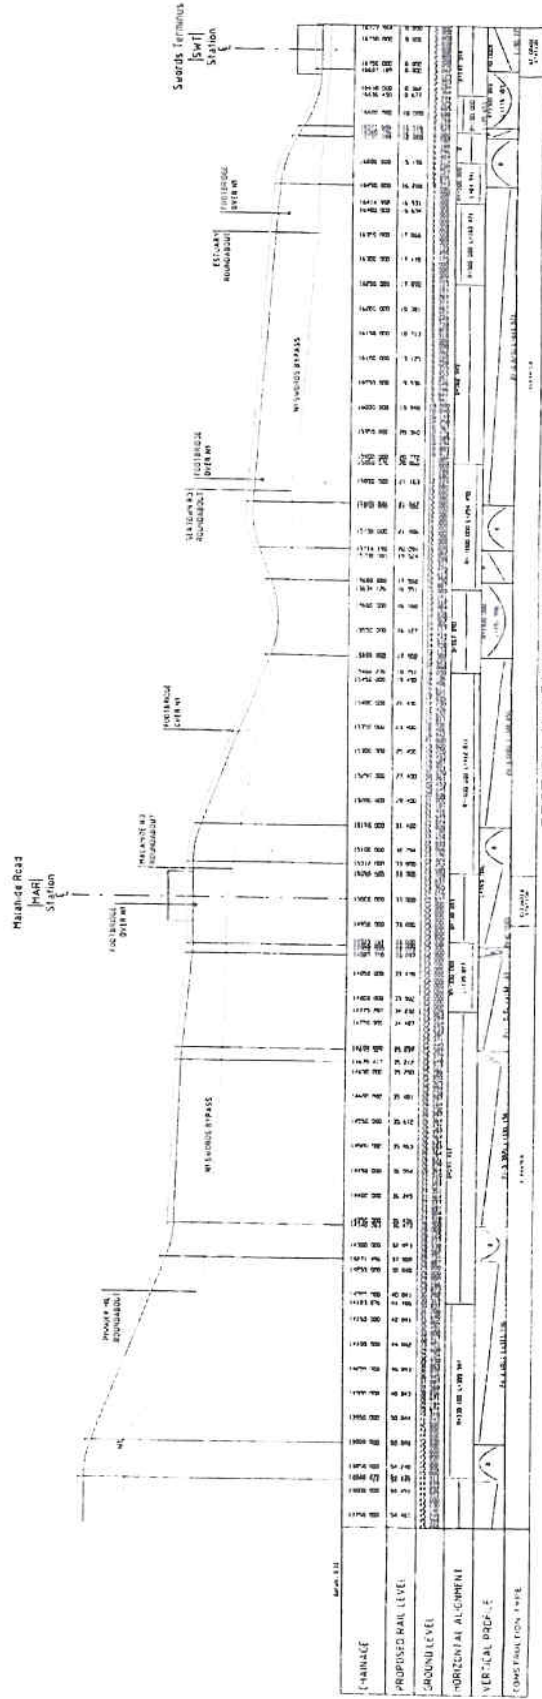

SECTION: H=1:5000 V=1:500

DRAFT FOR INFORMATION

- NOTES
- TRACK LEVEL
 - - - STRUCTURE OUTLINE
 - - - EXISTING GROUND LEVEL
 - - - ROCKHEAD LEVEL
 - - - DEPTH TO ROCK PROVEN
 - - - TOP OF ROCK AT LEAST BELOW THIS DEPTH


