



← TO TALLAGHT

TO DUBLIN →

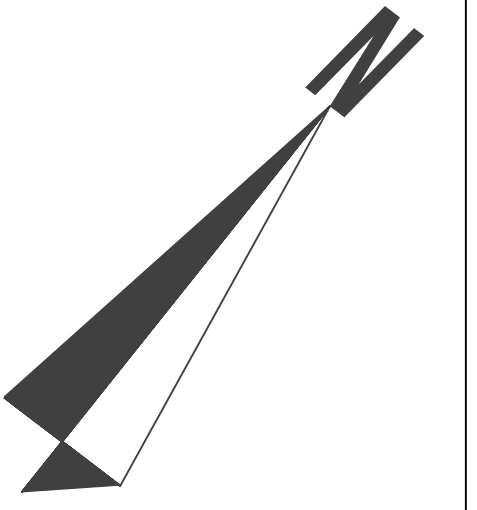

FOR CONTINUATION SEE DRAWING NO. MW-0000-PR-3022

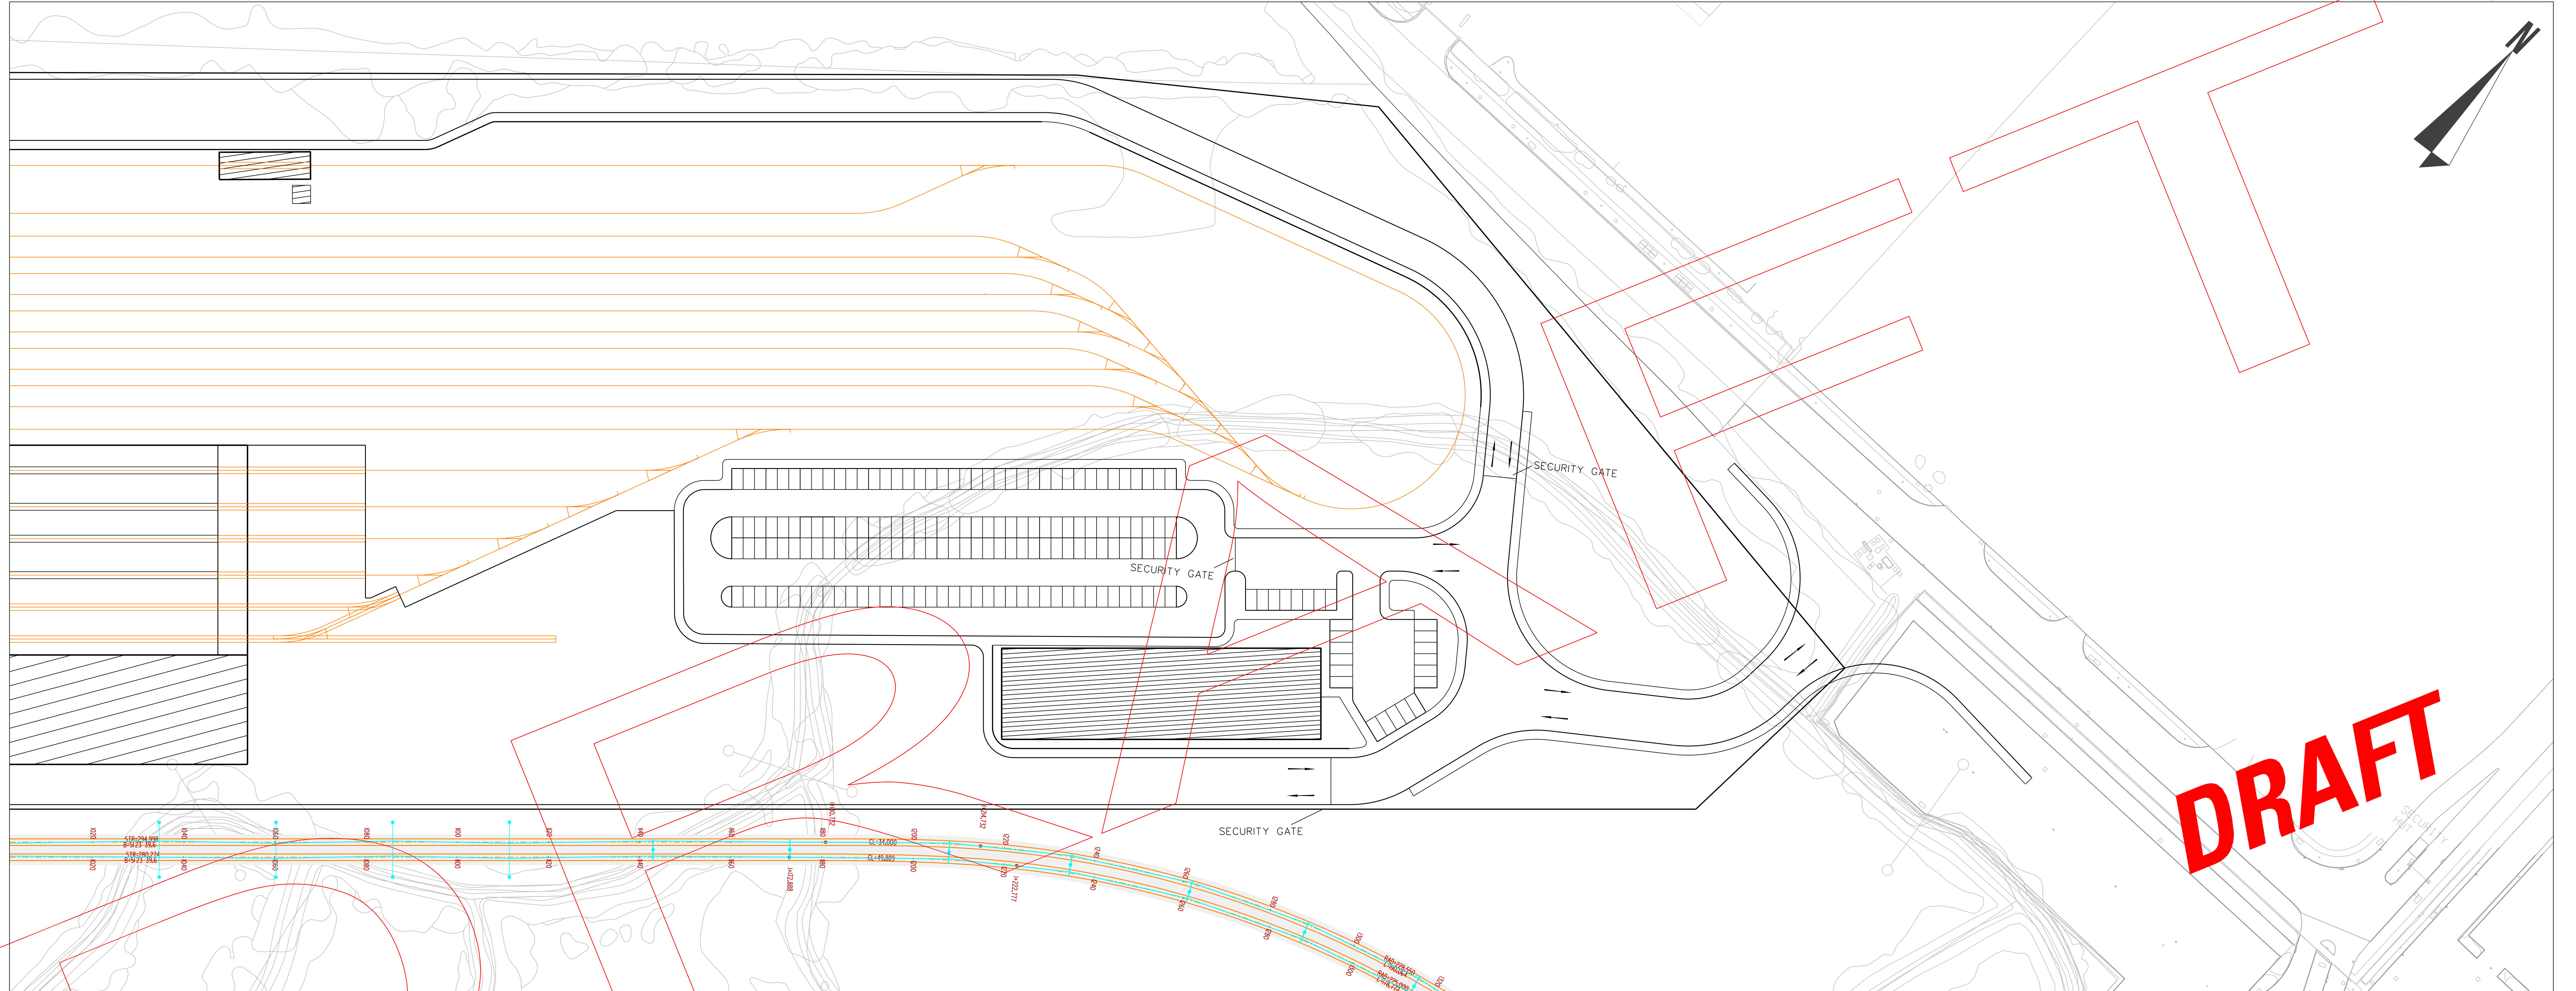


DRAFT

LOCATION PLAN

Scale 1 : 500

FOR CONTINUATION SEE DRAWING NO. MW-0000-PR-3014

REV	DATE	DESCRIPTION	BY	CHK	APP
B01	NOV 09	ISSUED FOR INFORMATION	RPA	AS	HF

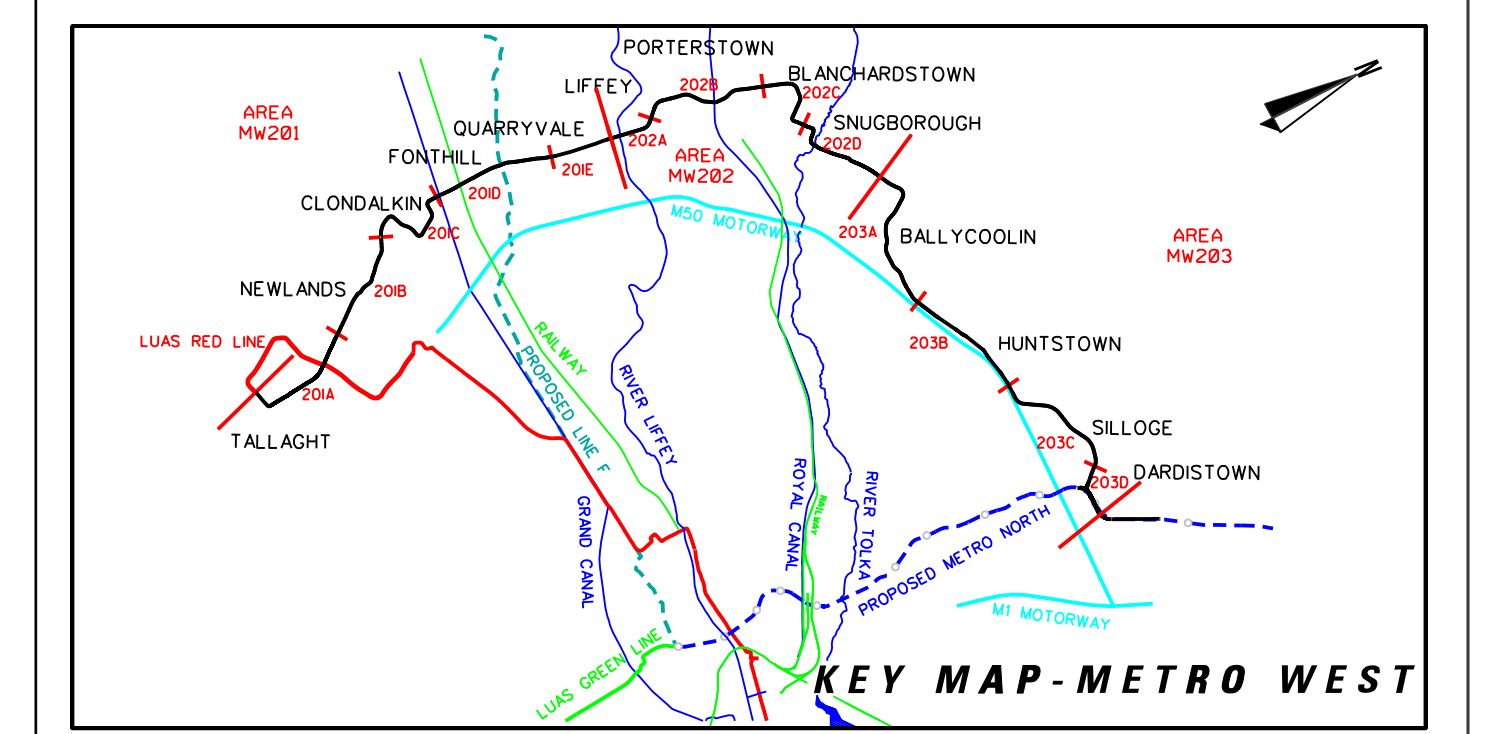

Orientation
Via F8411666
Paragon Business Centre
Paragon Drive
Dublin 8, Ireland
Phone: +353 1 468 3483
Fax: +353 1 468 3481
www.rpa.ie

METRO

CONTRACT NO	AREA	CHANGING
MW-0000	203E	

LOCATION
SILLOGE DEPOT 2

DRAWING TITLE
PUBLIC CONSULTATION DRAWINGS

PREPARED BY	DESIGNED BY	CO-ORD CHECK
DCT	RPA	AS
CHECKED BY	CHECKED BY	APPROVED BY
FDB	AS	HF
DATE:	SCALE:	AS BUILT BY
NOV 09	1:5000 A3 1:10000 A2	

STAGE	LINE	CONTRACT	ELEMENT	DRW NO	DRW REV
B	MW	0000	PR	3023	B01

OCS NOTES

- O.H.L.E. BUILDING FIXING
- PROPOSED OVERHEAD LINE EQUIPMENT (O.H.L.E.)
- POSITIONS OF POLES AND FIXINGS SUBJECT TO SITE CONDITIONS AND DESIGN DEVELOPMENT
- O.H.L.E. POLES

METRO TRACK	METRO TRACK CENTRE LINE	ROAD MARKINGS	PROPOSED KERB	ADJACENT DEVELOPMENT
SWEEP PATH	EXTENT OF 1:500 SURVEY	CARRIAGEWAY BARRIERS	BLESSINGTON ROAD REALIGNMENT	FOOTPATH

GENERAL NOTES

1. ALL DIMENSIONS ARE IN METRES UNLESS OTHERWISE SPECIFIED
2. THE DRAWING SHOWS INDICATIVE LAYOUT ONLY
3. THE HIGHWAY LAYOUT, TRAFFIC SIGNALS, PEDESTRIAN SIGNALS AND ROAD MARKINGS ARE INDICATIVE ONLY
4. SCHEME SUBJECT TO TRAFFIC MODELLING AND DETAILED DESIGN
5. THE BASE MAP MAY NOT INCORPORATE ALL RECENT/ ONGOING DEVELOPMENTS AND THEIR PLACEMENT IS INDICATIVE ONLY UNLESS OTHERWISE STATED
6. CHANGING DIRECTION IS FROM SOUTH TO NORTH

"The information contained herein has been provided by RPA but does not purport to be comprehensive or final. Recipients should not rely on the information. Neither RPA nor any of its directors, officers, employees, agents, stakeholders or advisers make any representation or warranty as to, or accept any liability or responsibility in relation to, the adequacy, accuracy, reasonableness or completeness of the information provided as part of this Document or any matter on which the information is based (including but not limited to loss or damage arising as a result of reliance by recipients on the information or any part of it). Any liabilities are hereby expressly disclaimed."

